



A1

DO NOT SCALE


File: 5213957-ATK-01-ZZ-DR-06-ST-900801.dwg
Date: Nov 14, 2023 - 11:34am
Plotted by: ossullivan

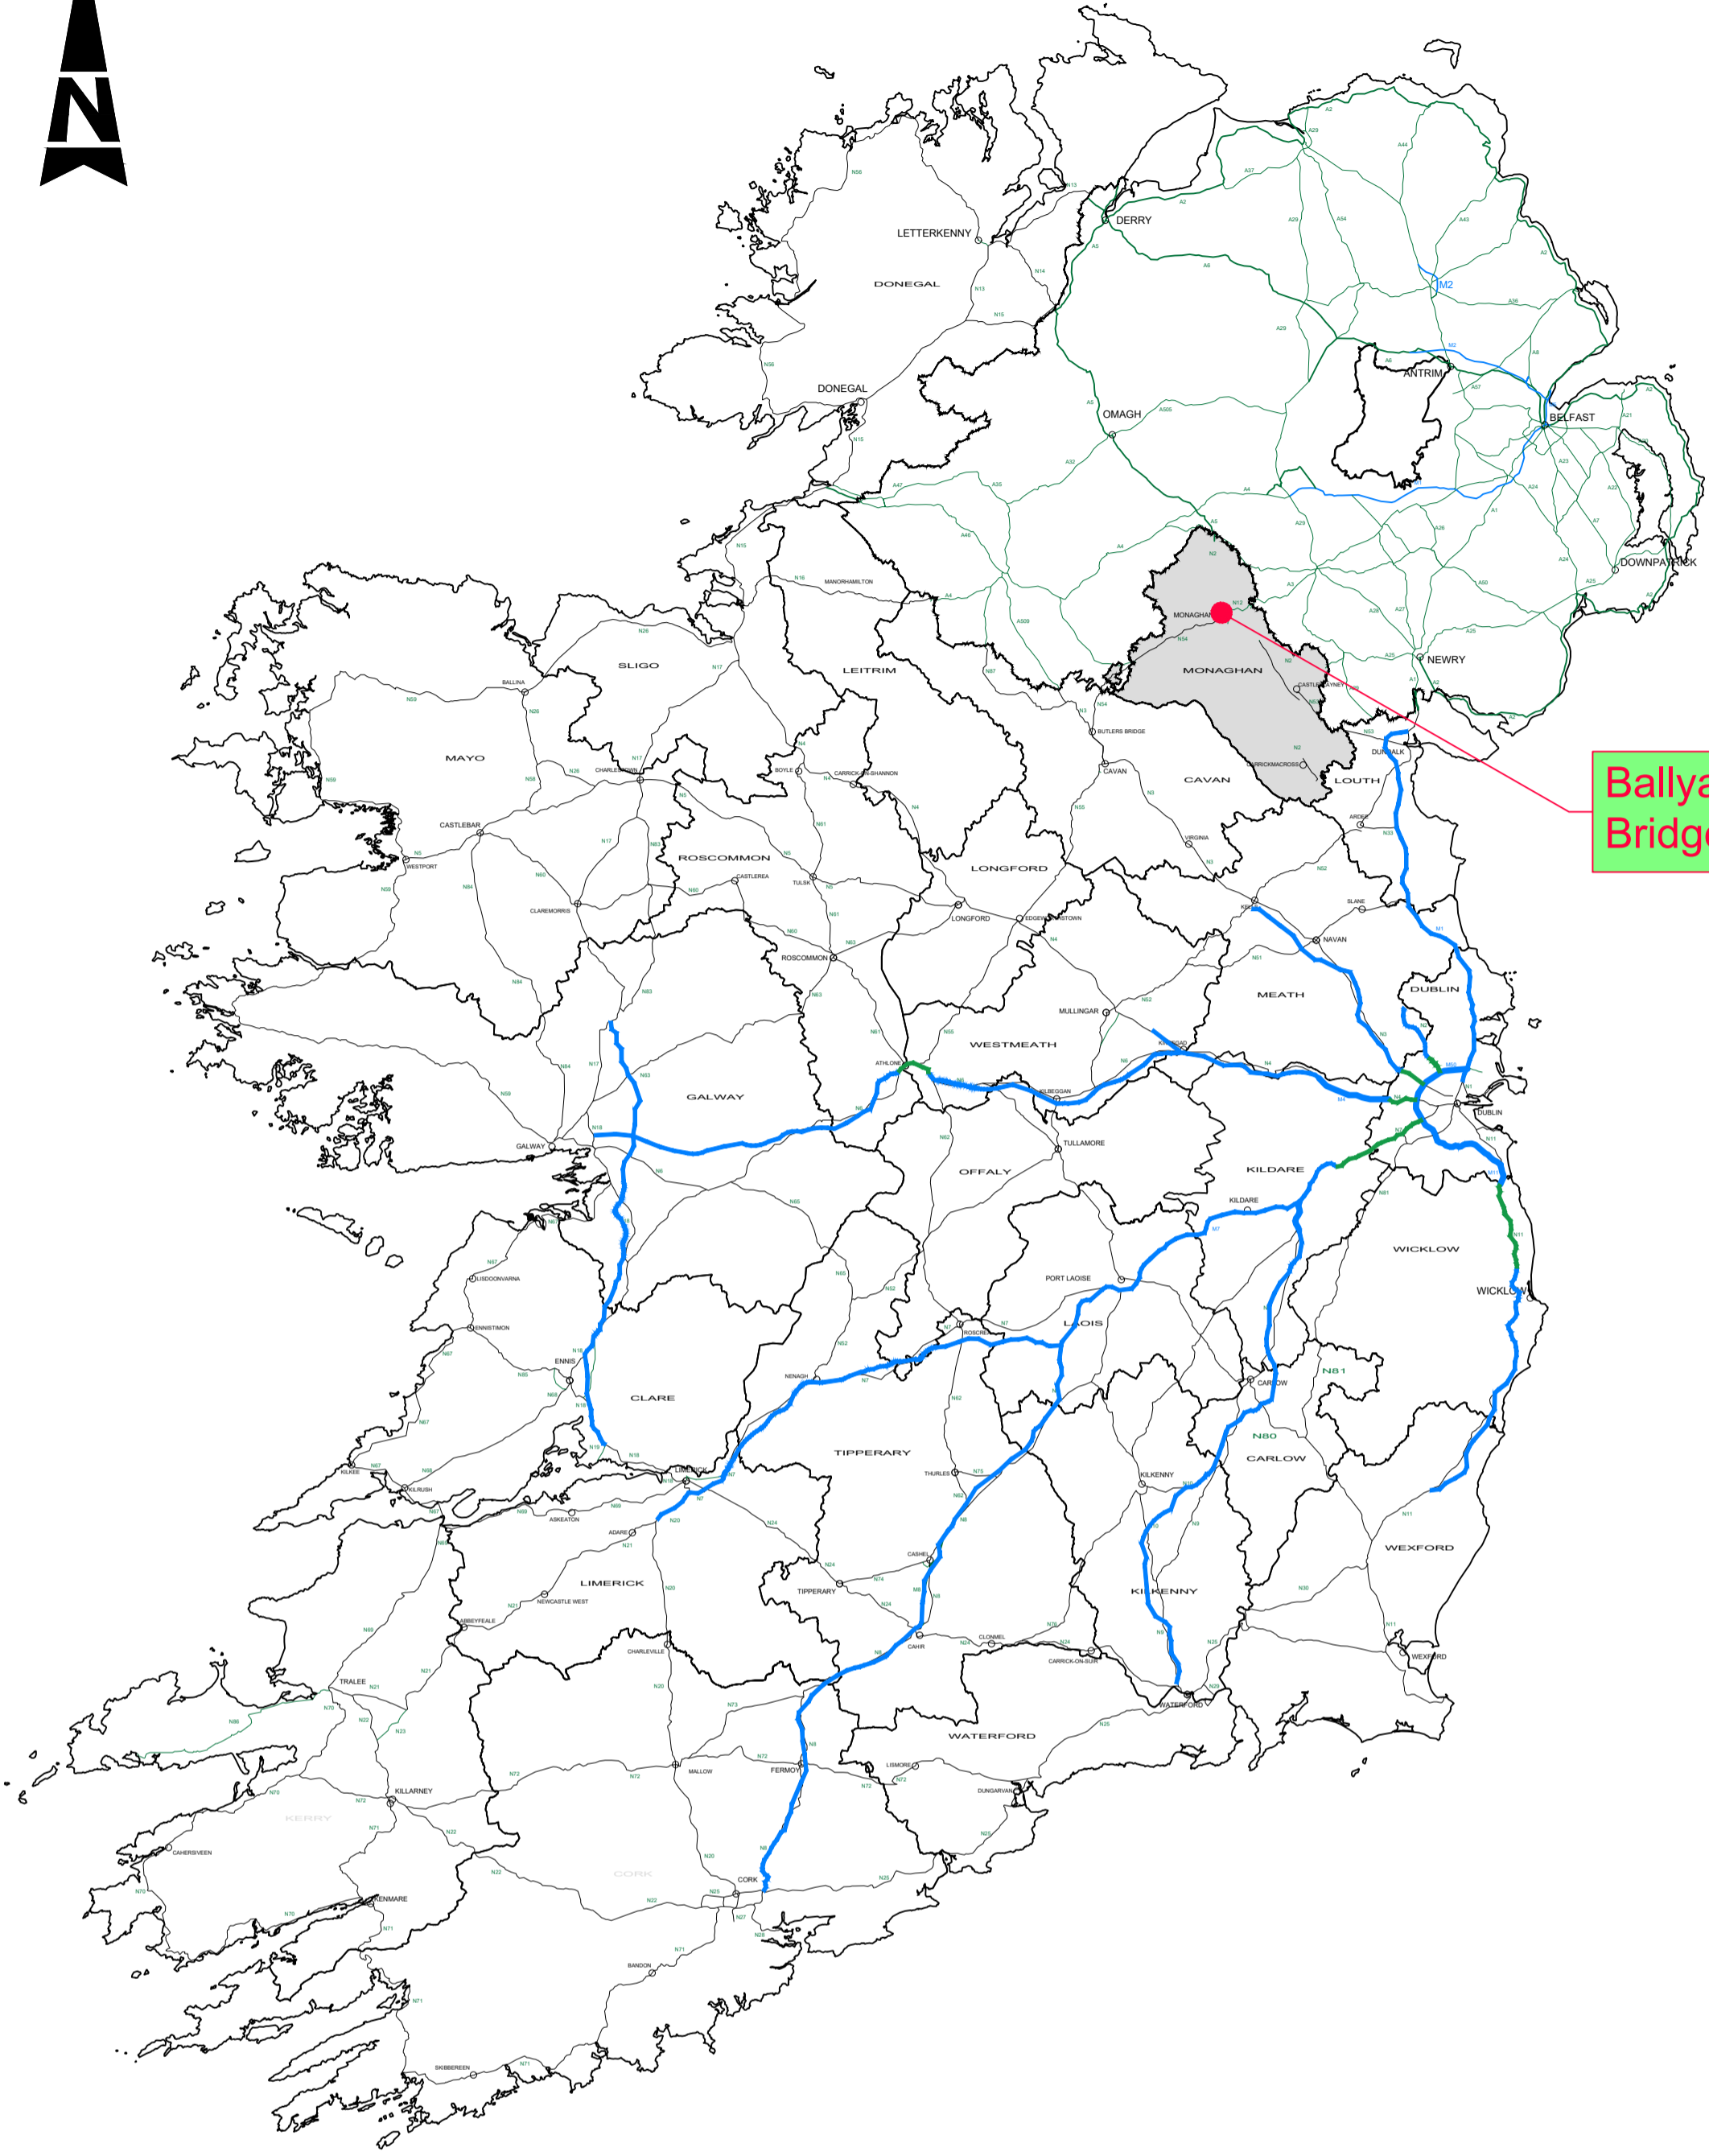

CONTEXTUAL LOCATION MAP
Scale at A1 1:1,250,000
Scale at A3 1:2,500,000

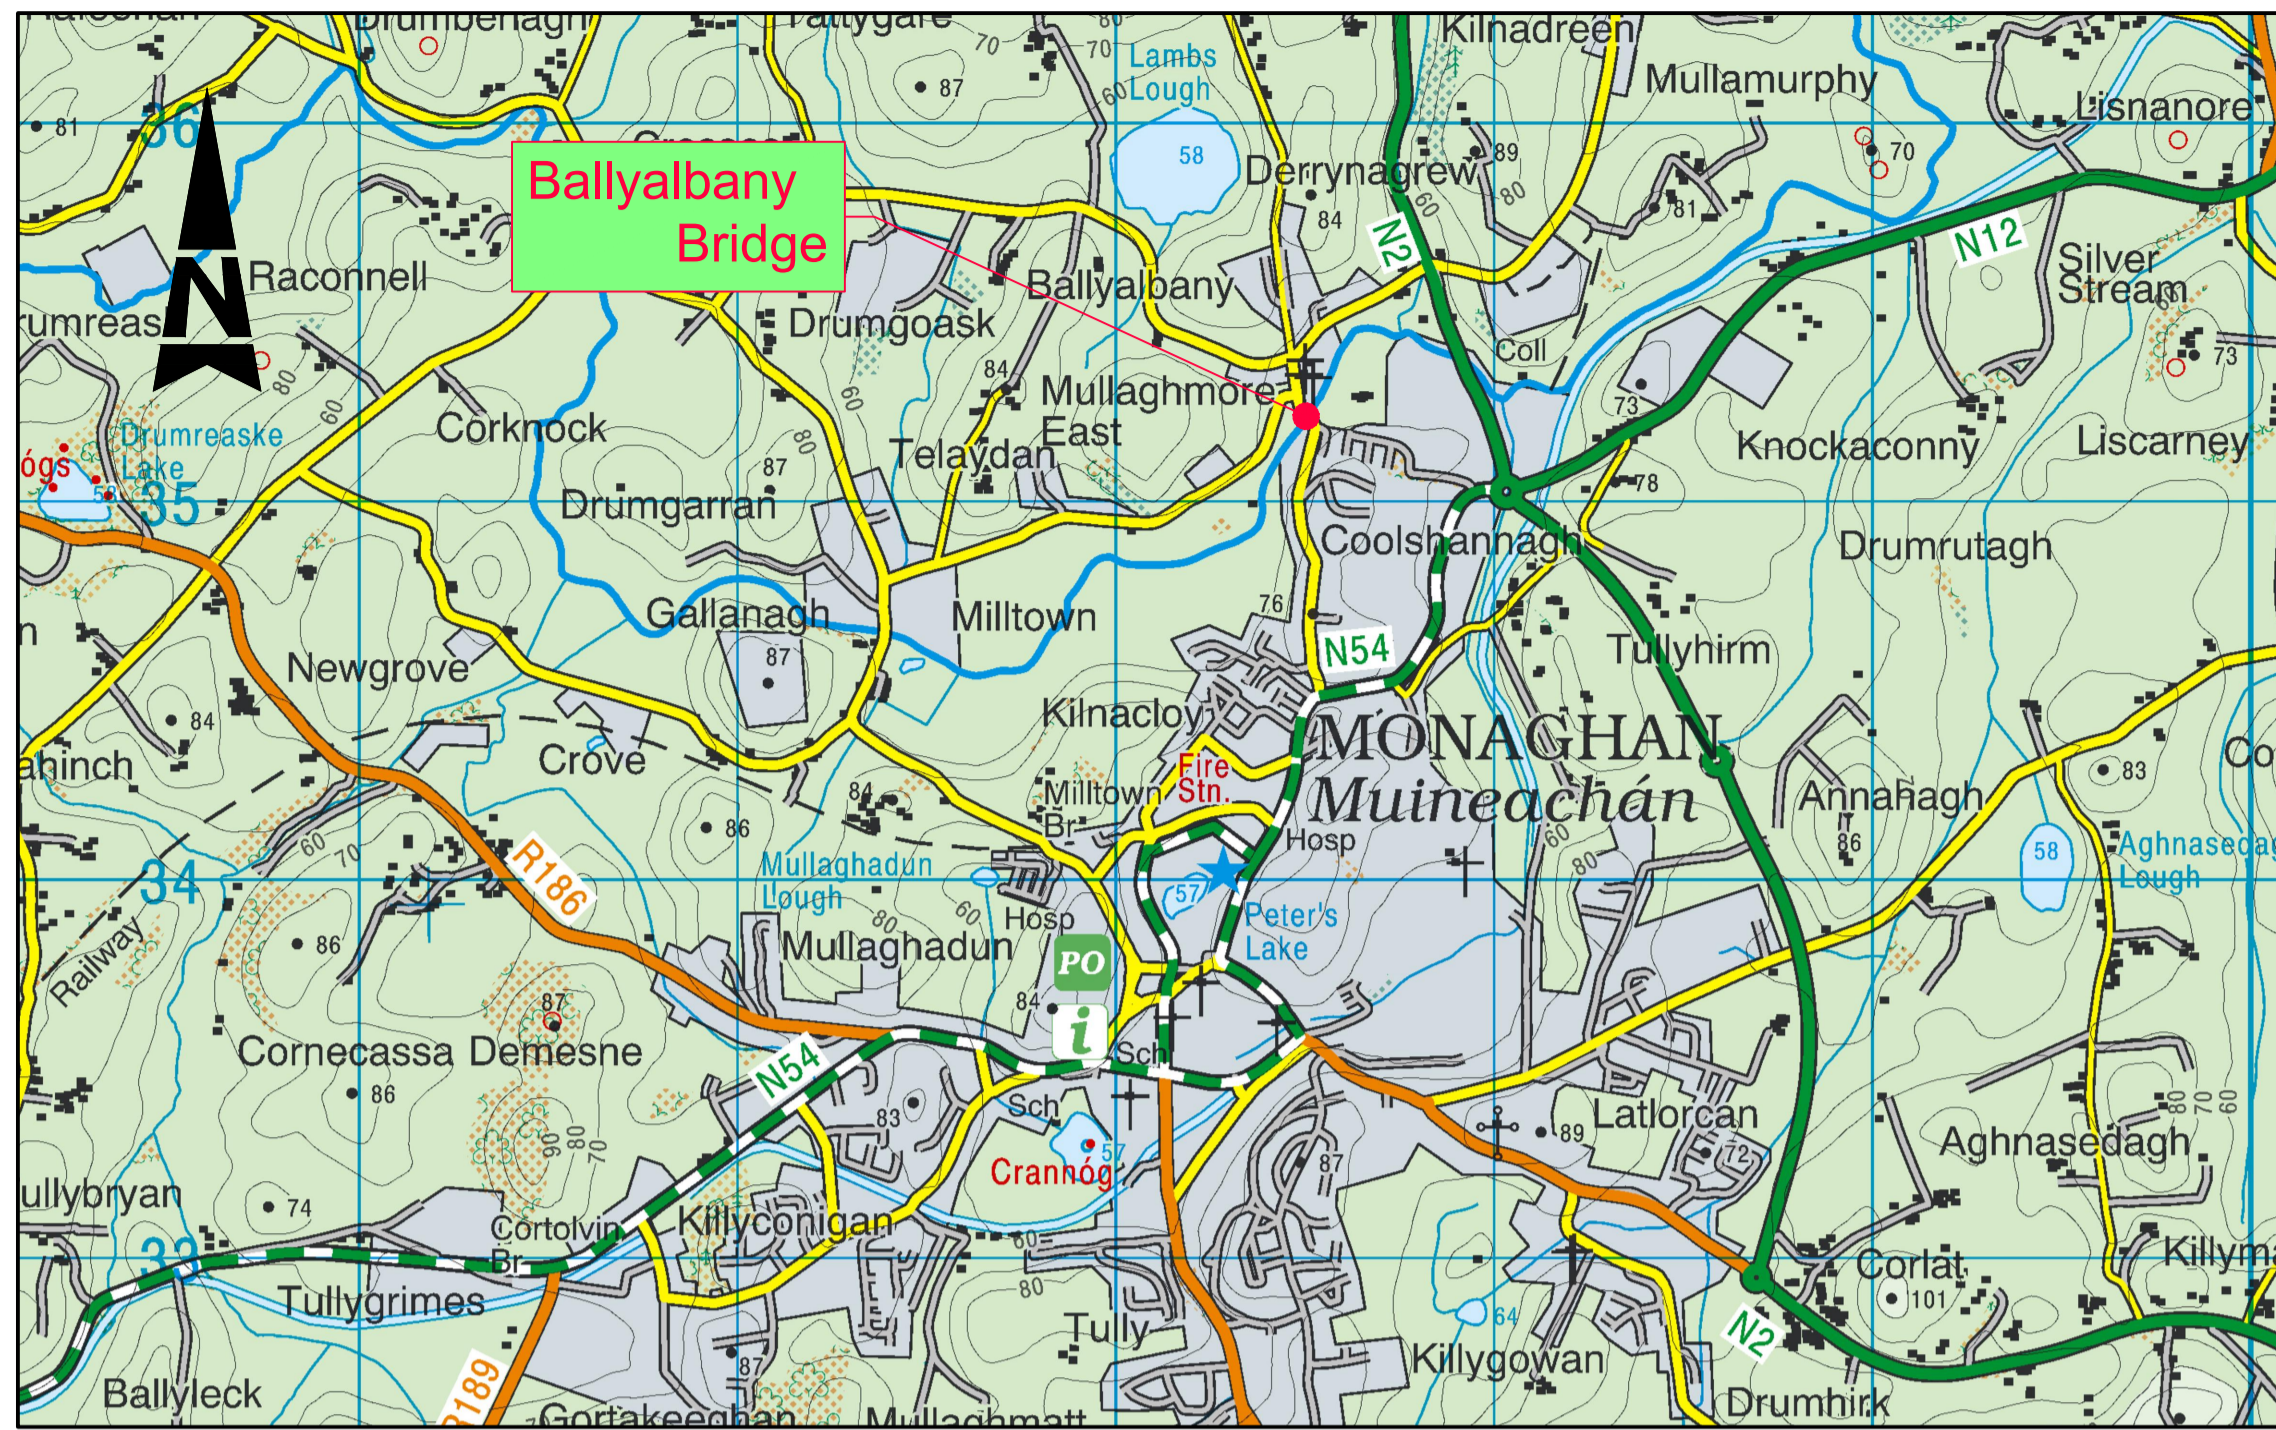

BALLYALBANY BRIDGE - SITE MAP
Scale at A1 1:20,000
Scale at A3 1:40,000

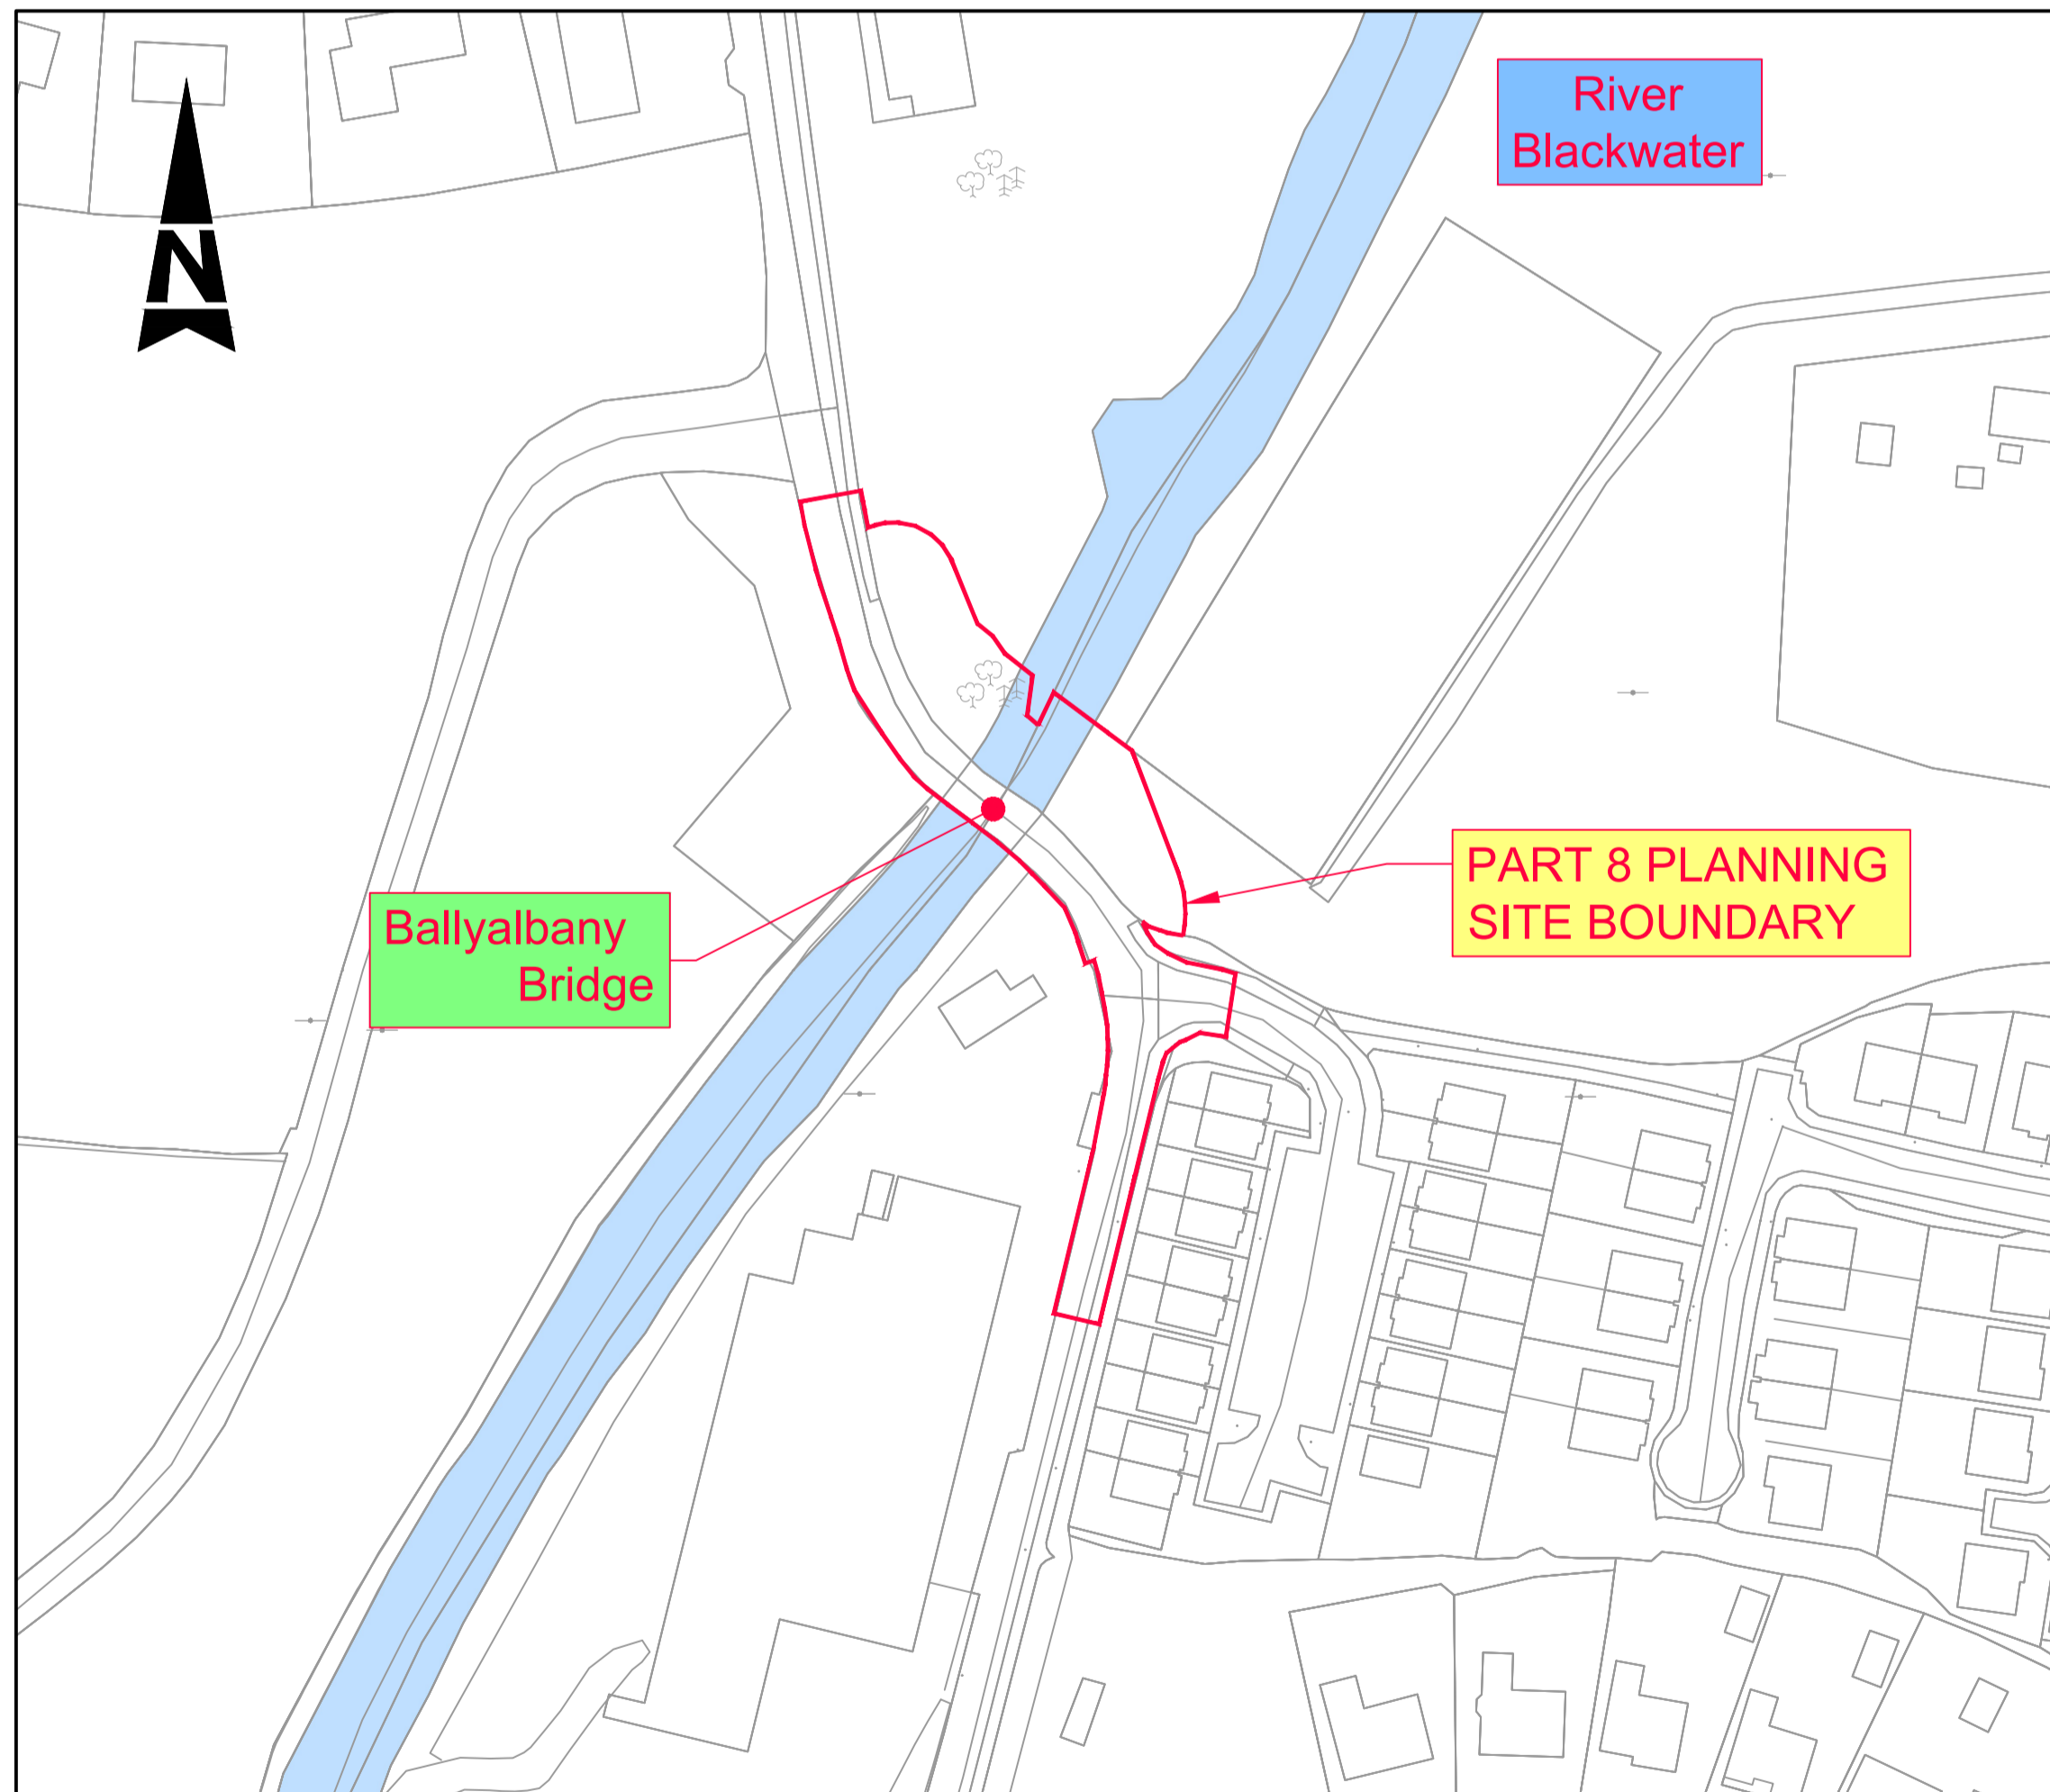

BALLYALBANY BRIDGE - SITE PLAN
Scale at A1 1:1,000
Scale at A3 1:2,000

- GENERAL NOTES**
1. ALL DIMENSIONS ARE IN MILLIMETRES UNLESS NOTED OTHERWISE
 2. ONLY WRITTEN DIMENSIONS SHALL BE USED. NO DIMENSIONS SHALL BE SCALED FROM THE DRAWINGS
 3. ALL LEVELS ARE IN METRES AND ARE TO MALIN HEAD DATUM
 4. ALL COORDINATES ARE IN METRES AND ARE TO IRISH TRANSVERSE MERCATOR
 5. DRAWINGS ARE TO BE READ IN CONJUNCTION WITH THE SPECIFICATION

- ORDNANCE SURVEY MAPPING**
1. RASTER TILE REFERENCE OS2362-D
 2. VECTOR MAPPING TILE REFERENCE 1:2500 - 1036-D
1:1000 - 1036-20

© ORDNANCE SURVEY IRELAND LICENSE NR. AR 0082523. ORDNANCE SURVEY IRELAND & GOVERNMENT OF IRELAND

ATKINS WILL NOT BE HELD LIABLE FOR THE USE OF THIS DATA ON ANY PROJECT OTHER THAN ACTIVE TRAVEL INFRASTRUCTURE BALLYALBANEY & HORSESHOE BRIDGES



Comhairle Contae Mhuineacháin
Monaghan County Council

Risk Level	X	Atkins Base Line - Low Risk
		Atkins Sensitive - Medium Risk
		Atkins Private - High Risk
		Client Critical - Already Marked

Rev	Description	By	Date	Chk'd	Rev'd	Auth
PO	ISSUED FOR PART 8 PLANNING	AOS	25.10.23	GOH	RM	RM

ATKINS
Member of the SNC-Lavalin Group

Atkins House, 150-155 Ainslie Road, Business Park, Swords, Co. Dublin
Tel (+353) 01 810 8000 Fax (+353) 01 810 8001

Unit 2B, 2200 Cork Airport Business Park, Cork
Tel (+353) 021 429 0300 Fax (+353) 021 429 0360

1st Floor Technology House Parkmore Technology Park, Galway
Tel (+353) 091 786 050 Fax (+353) 091 779 830

Client: **MONAGHAN COUNTY COUNCIL**

Project: **ACTIVE TRAVEL INFRASTRUCTURE BALLYALBANY & HORSESHOE BRIDGES**

Purpose	PART 8 PLANNING						
Title	BALLYALBANY BRIDGE SITE CONTEXT AND BOUNDARIES MAP						
Original Scale	As Shown	Drawn	Checked	Reviewed	Authorised		
Status	A2	Drawing Number	5213957-ATK-01-ZZ-DR-ST-900801	Date	25.10.23	Rev	PO