




**Welfare Unit Floor Plan**

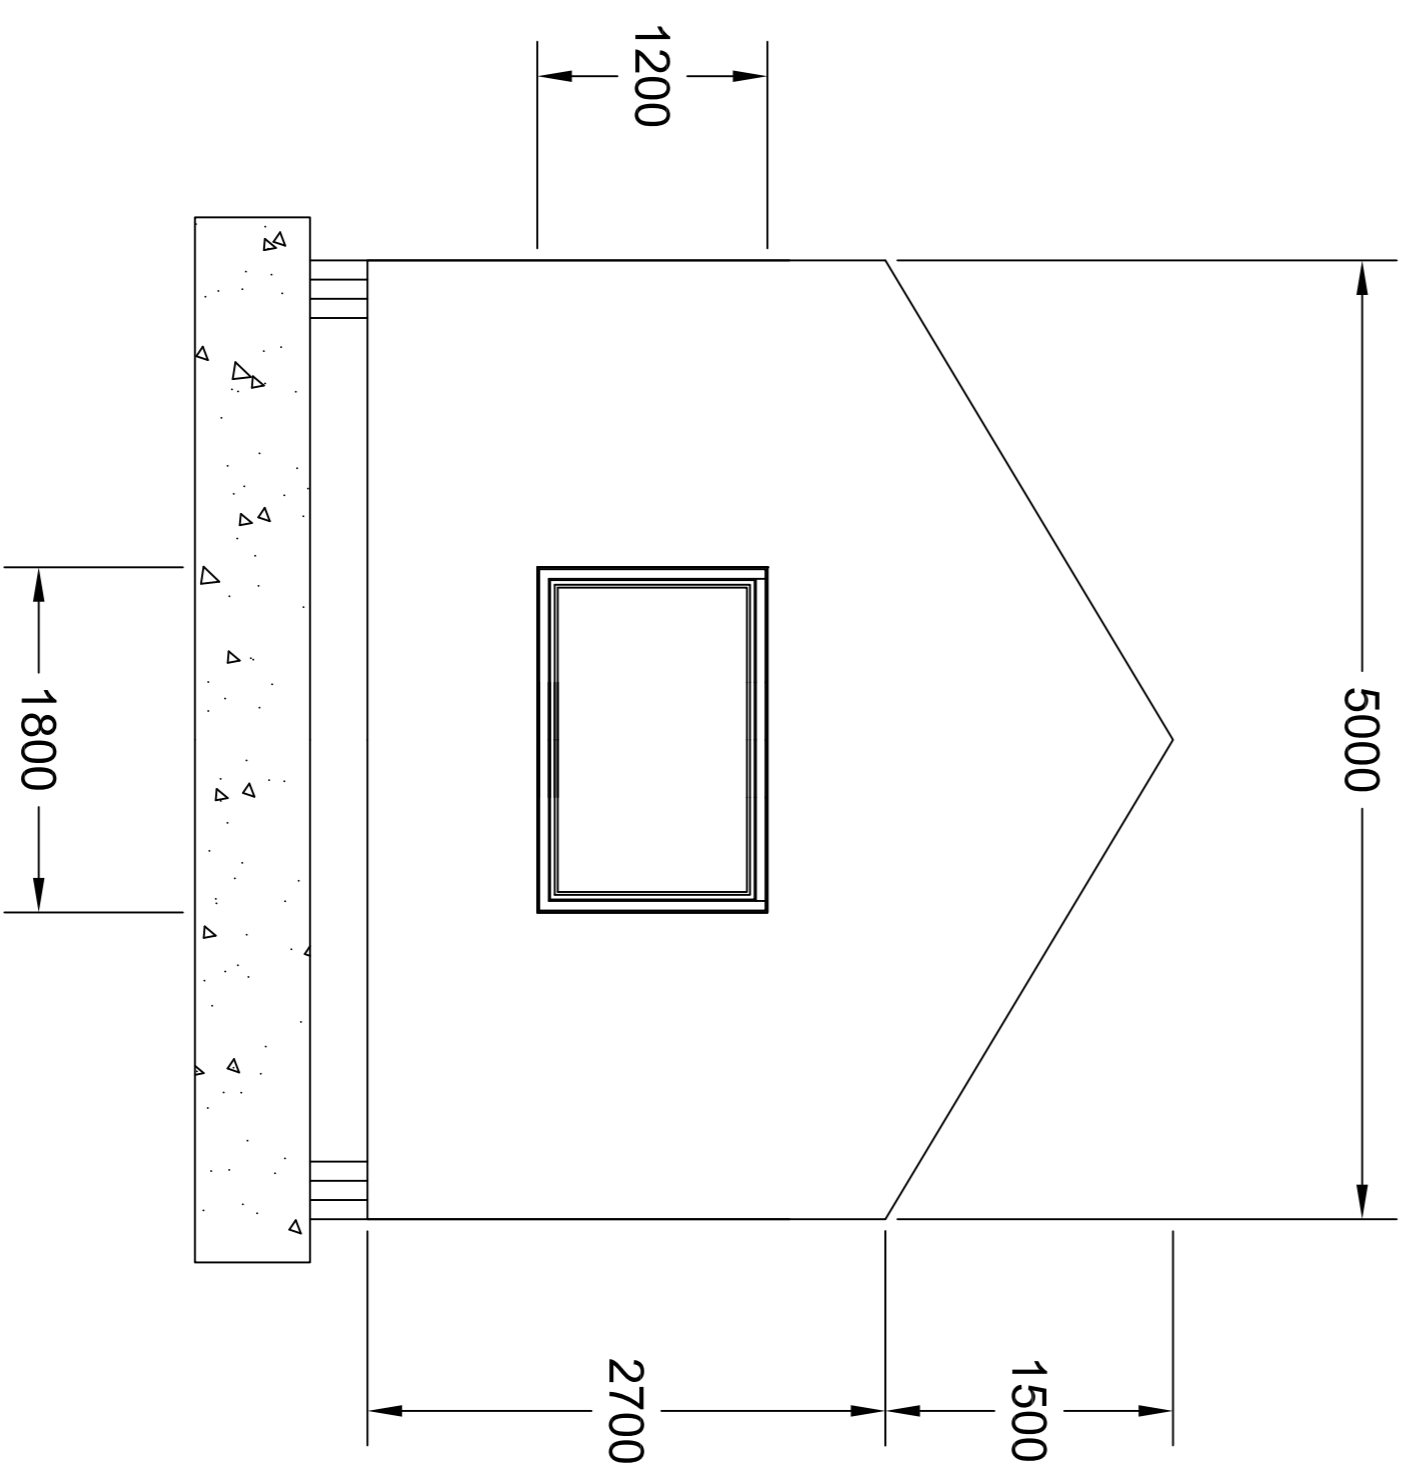

**Welfare Unit East/West Elevation**

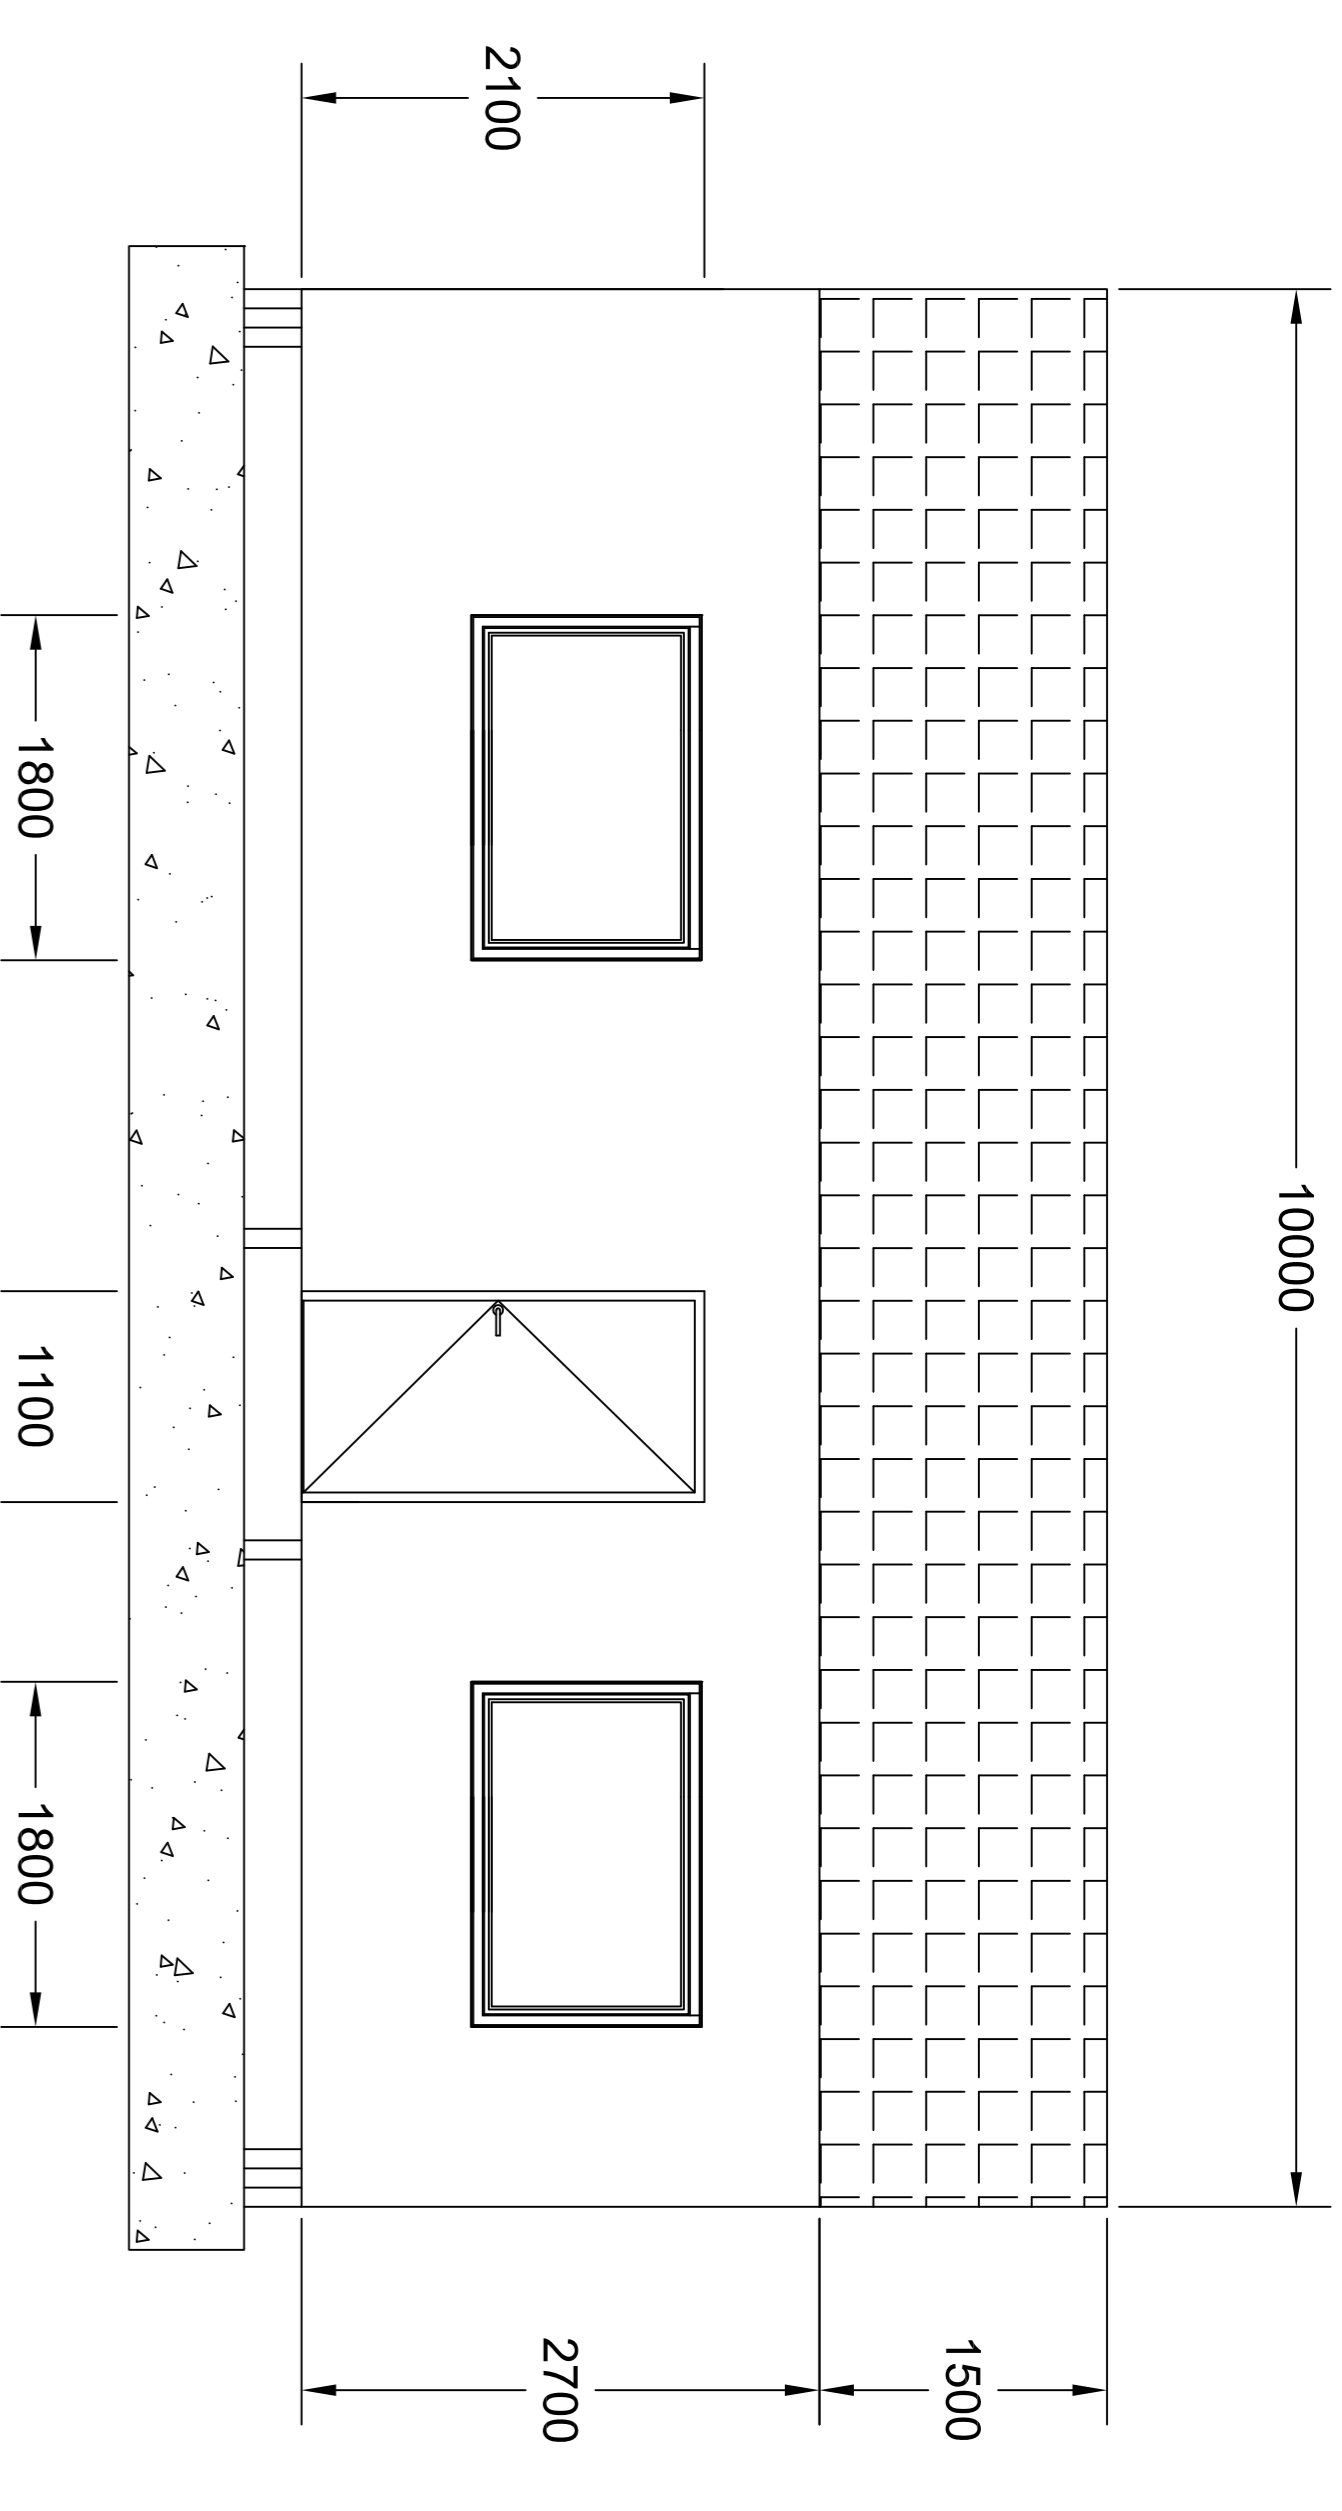

**Welfare Unit Front Elevation**

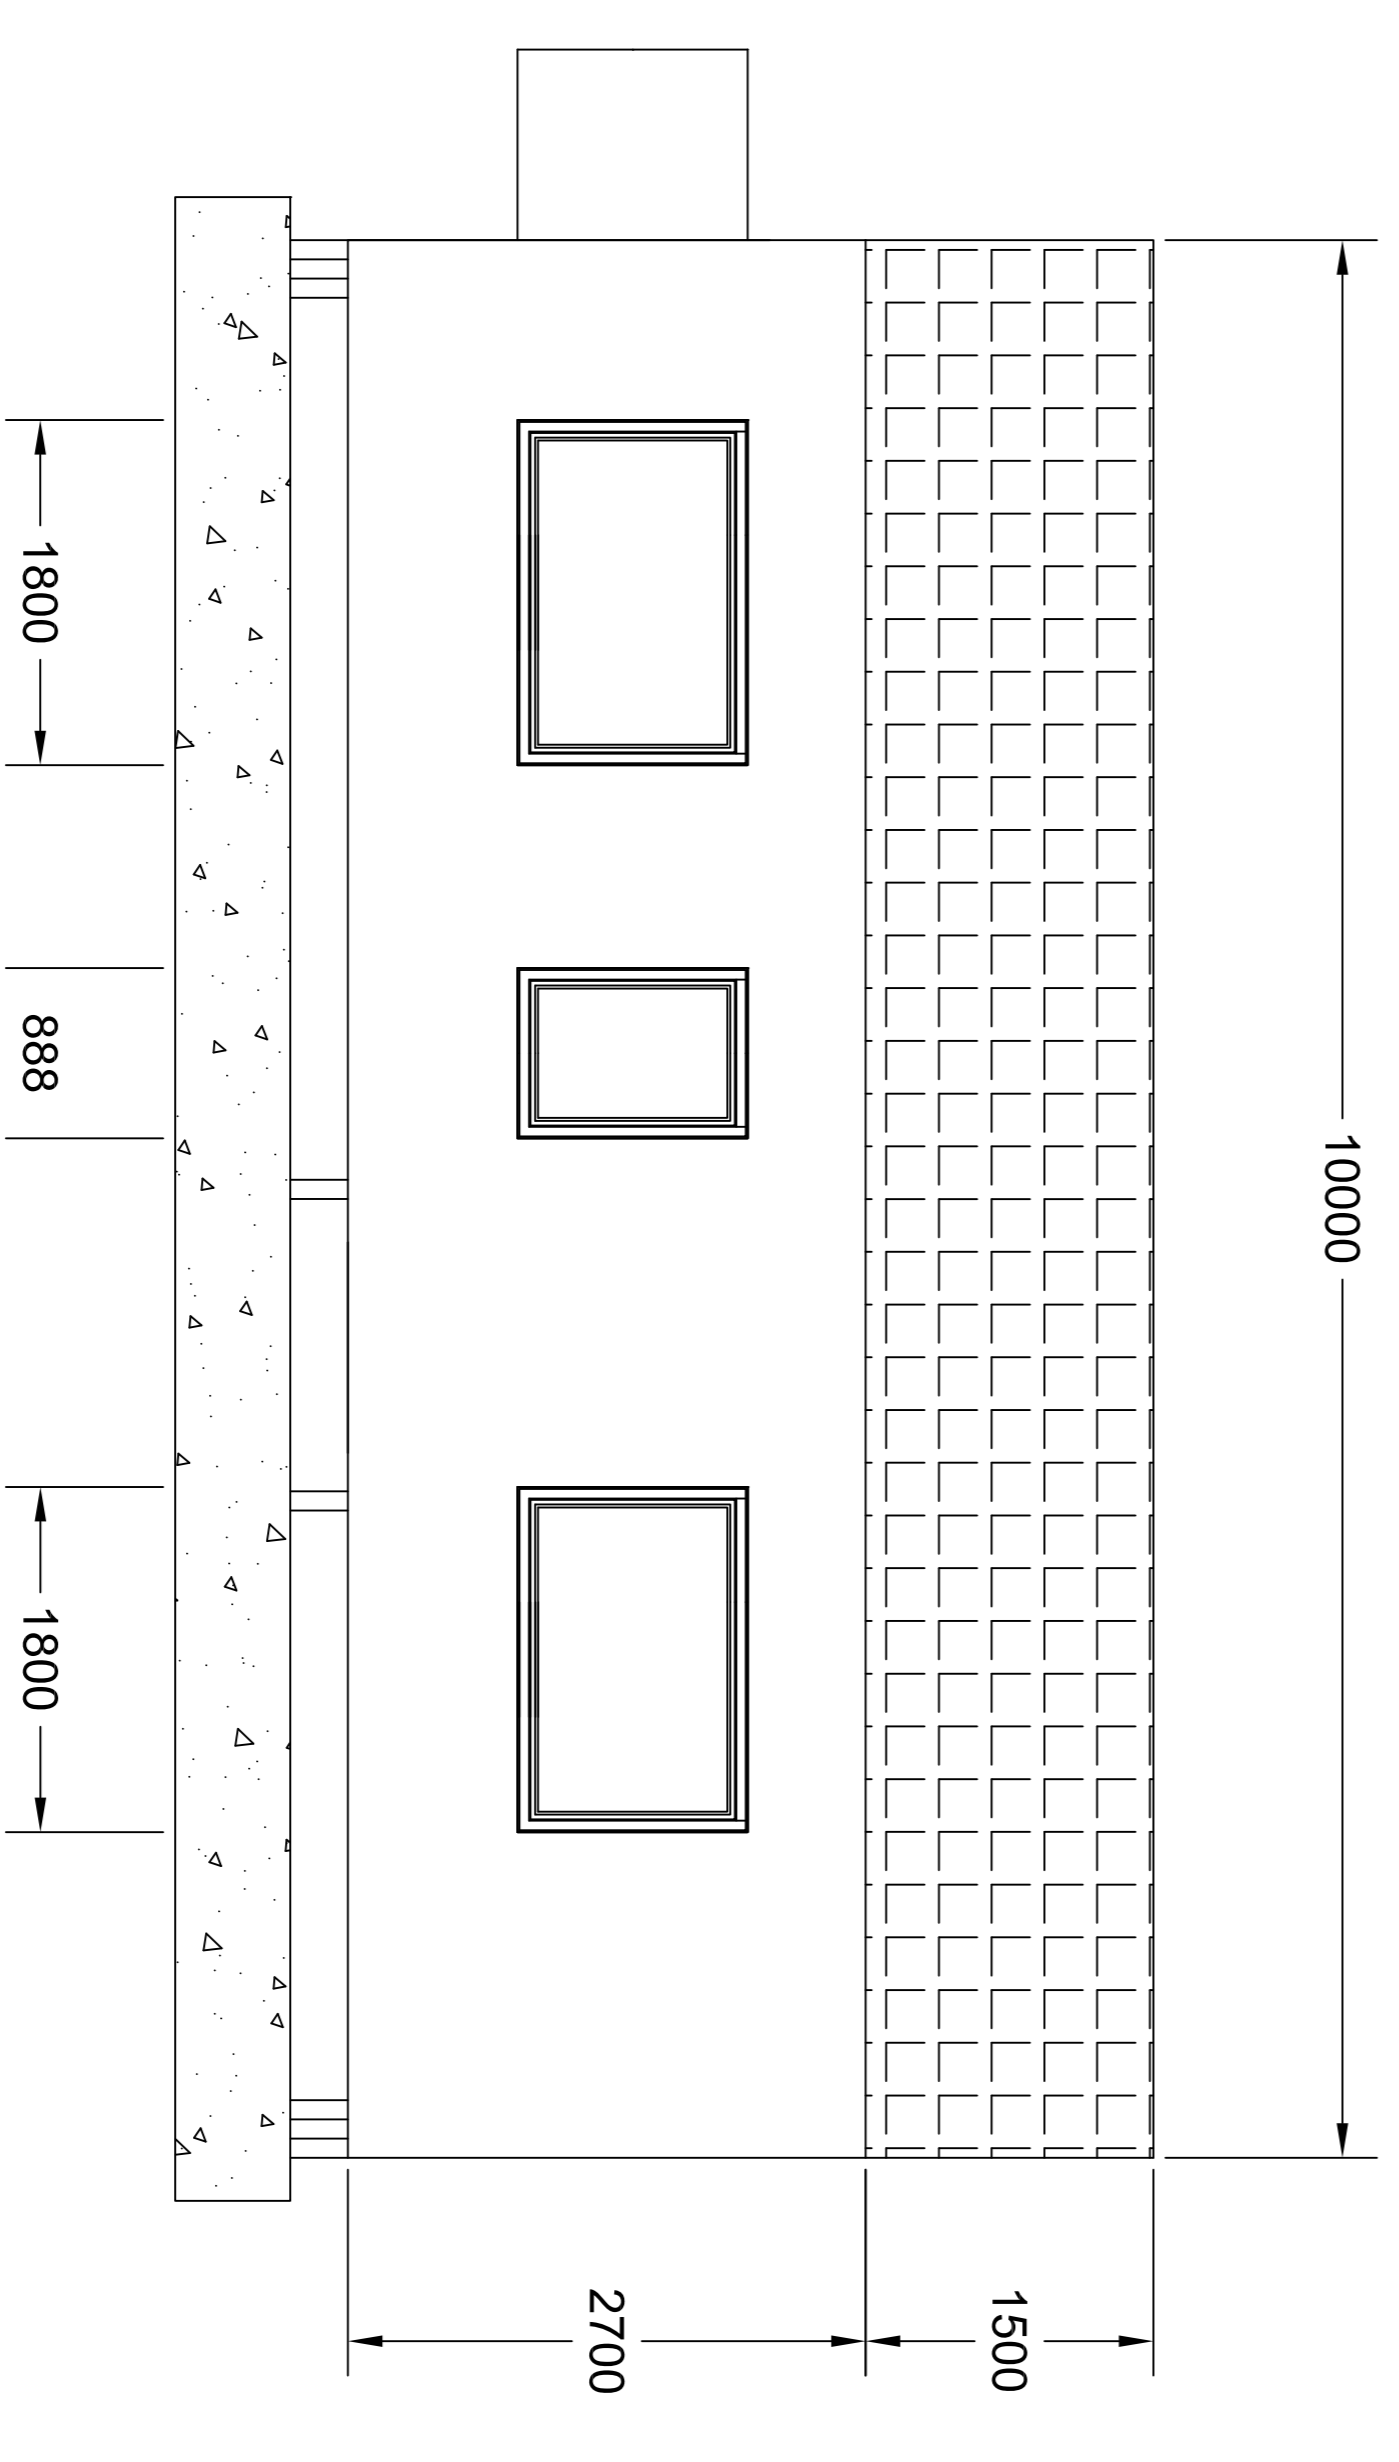

**Welfare Unit Rear Elevation**

<b>Project</b>		<b>Title</b>	
<b>Glenmore Quarry Upgrade Works</b>		<b>Welfare Unit Plans and Elevations</b>	
		Comhairle Contae Mhúnaigh, Oifigí Contae, An Gleann, Múnaigh, Gúthán; 047 30500 Monaghan County Council, County Offices, The Glen, Monaghan.	
Senior Engineer of Roads Designed Drawn Scales Drawing Name Drawing Location		Kevin West DT 120923 1:100 Welfare Unit Plans and Elevations Glenmore Quarry	
		Date 12/09/23	