

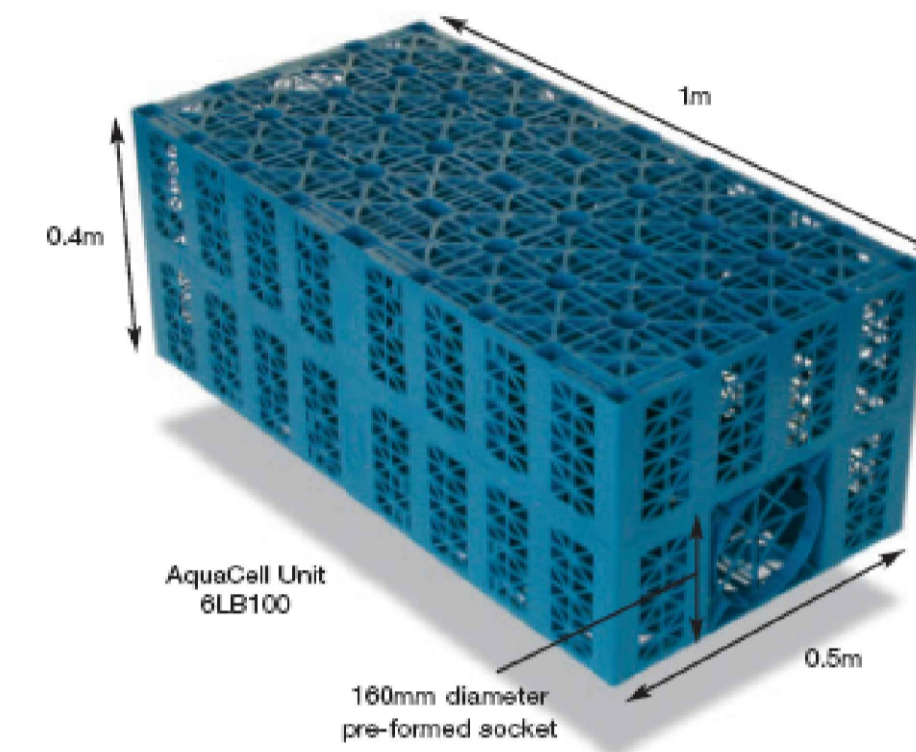


REVISION SCHEDULE				
REV. NO.	REV. DESCRIPTION	REV. DATE	DRAWN	CHECKED
PL1	ISSUED FOR PRE-PLANNING DISCUSSION	16/08/2023	JPC	JFC
PL2	ISSUED FOR PRE-PLANNING DISCUSSION	31/08/2023	JPC	JFC
PL3	ISSUED FOR PLANNING	23/11/2023	KJD	JFC

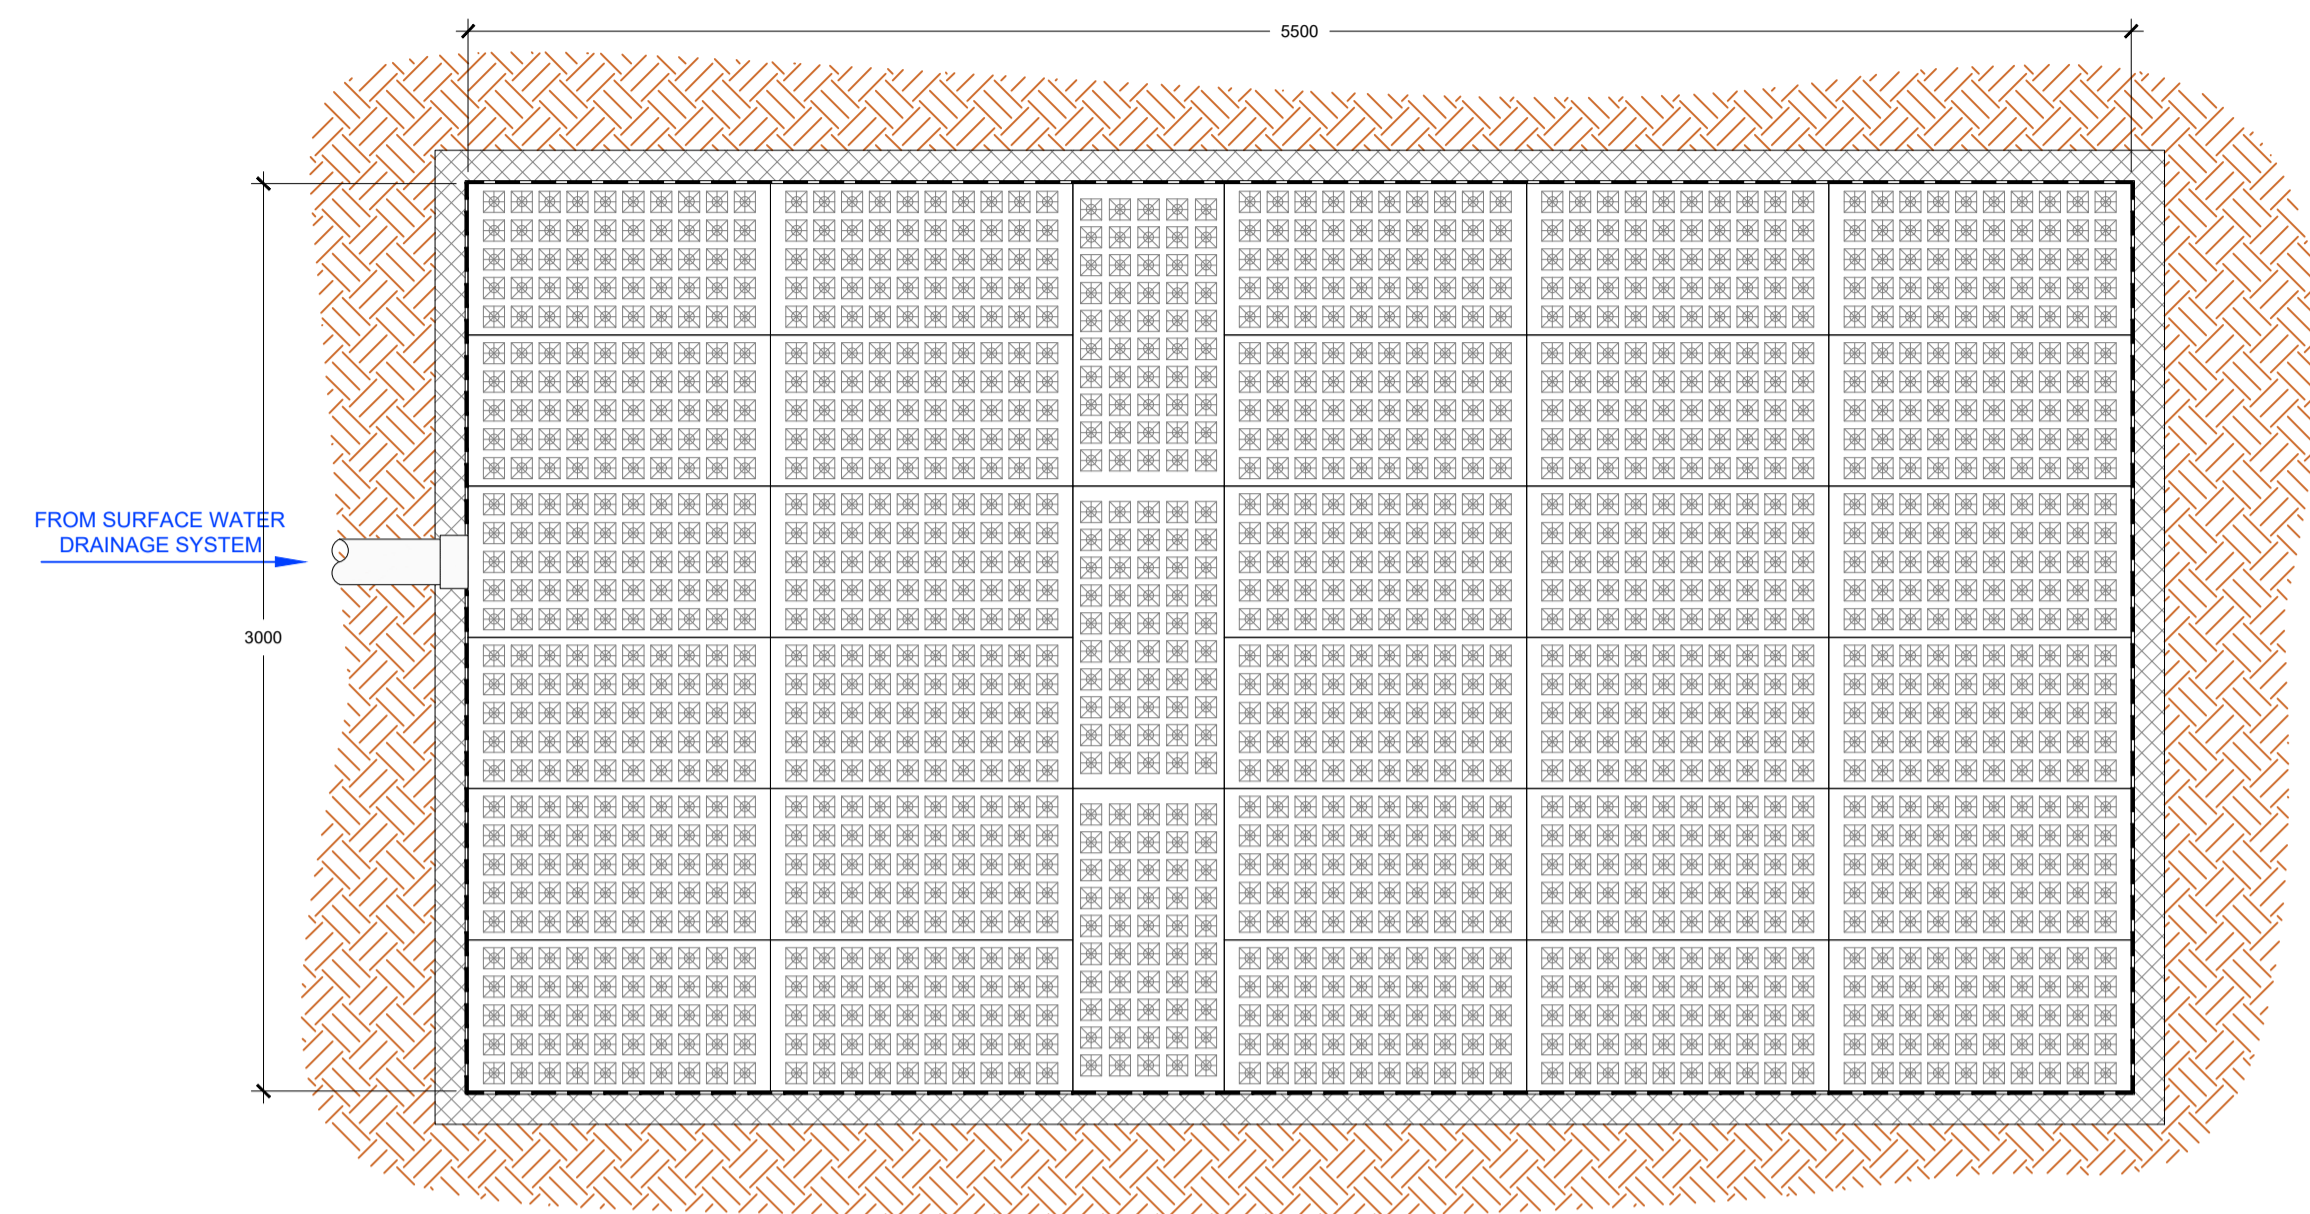


3 WAVIN AQUACELL UNIT  
NOT TO SCALE

1 PLAN ON WAVIN AQUACELL SOAKAWAY  
SCALE 1:25

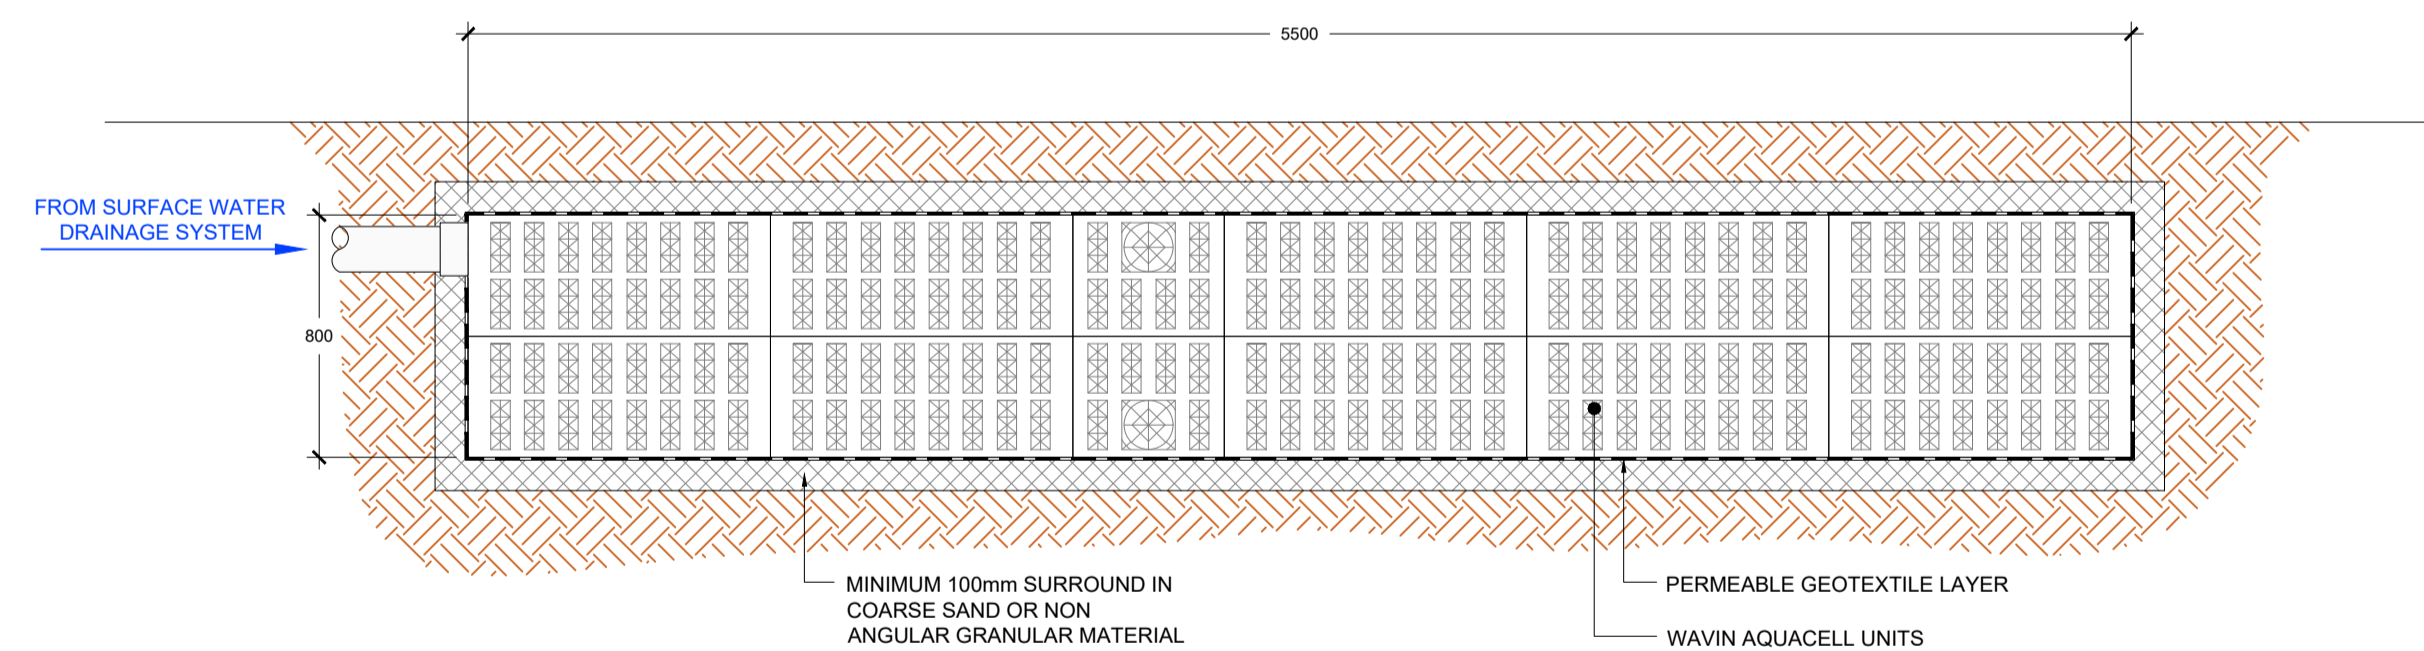

2 SECTION THROUGH WAVIN AQUACELL SOAKAWAY  
SCALE 1:25

Drawing Stage:  <b>PLANNING</b>	Project Details:	Notes  1. ALL ENGINEERS DRAWINGS TO BE READ IN CONJUNCTION WITH RELEVANT DRAWINGS AND SPECIFICATIONS. 2. ALL SETTING OUT TO ARCHITECTS DRAWINGS. 3. DO NOT SCALE FROM ENGINEERS DRAWINGS. 4. ANY DISCREPANCIES BETWEEN DRAWINGS, SKETCHES, VERBAL INSTRUCTIONS AND SITE CONDITIONS TO BE REFERRED TO THE DESIGN TEAM BEFORE WORK COMMENCES.	Drawn by:	Checked by:	Approved by:	Date:	 Behan House, 10 Lower Mount St., Dublin 2. D02 HT71 Tel: +353 (0)1 661 1100 e-mail: info@cora.ie Web: www.cora.ie						
	Site Address:		MONAGHAN CO. CO. HQ, ROOSKY, MONAGHAN TOWN	JPC	KO'M	JFC		MAR '23					
	Client:		MONAGHAN COUNTY COUNCIL	Project Name:	CIVIC OFFICES			Scale:	Project Number:				
	Architect:		HENRY J LYONS ARCHITECTS			A.S. @ A1		2223					
	M&E Designer:			Drawing Title:	SOAKAWAY DETAILS			Project:	Originator:	Zone:	Level:	Type:	Discipline:
Contractor:				MCC	CORA	ZZ	ZZ	DR	C	0018		PL3	