



| REVISION SCHEDULE | | | | | |
|-------------------|------------------------------------|------------|-------|---------|--|
| REV. NO. | REV. DESCRIPTION | REV. DATE | DRAWN | CHECKED | |
| PL1 | ISSUED FOR PRE-PLANNING DISCUSSION | 16/08/2023 | JPC | JFC | |
| PL2 | ISSUED FOR PRE-PLANNING DISCUSSION | 31/08/2023 | JPC | JFC | |
| PL3 | ISSUED FOR PLANNING | 23/11/2023 | KJD | JFC | |
| | | | | | |
| | | | | | |
| | | | | | |
| | | | | | |
| | | | | | |


ALIGNMENT - LS - SWMH 01 - SWMH 09 - LONGSECTION
SCALE: H 1:500 / V 1:100
DATUM: 70.000

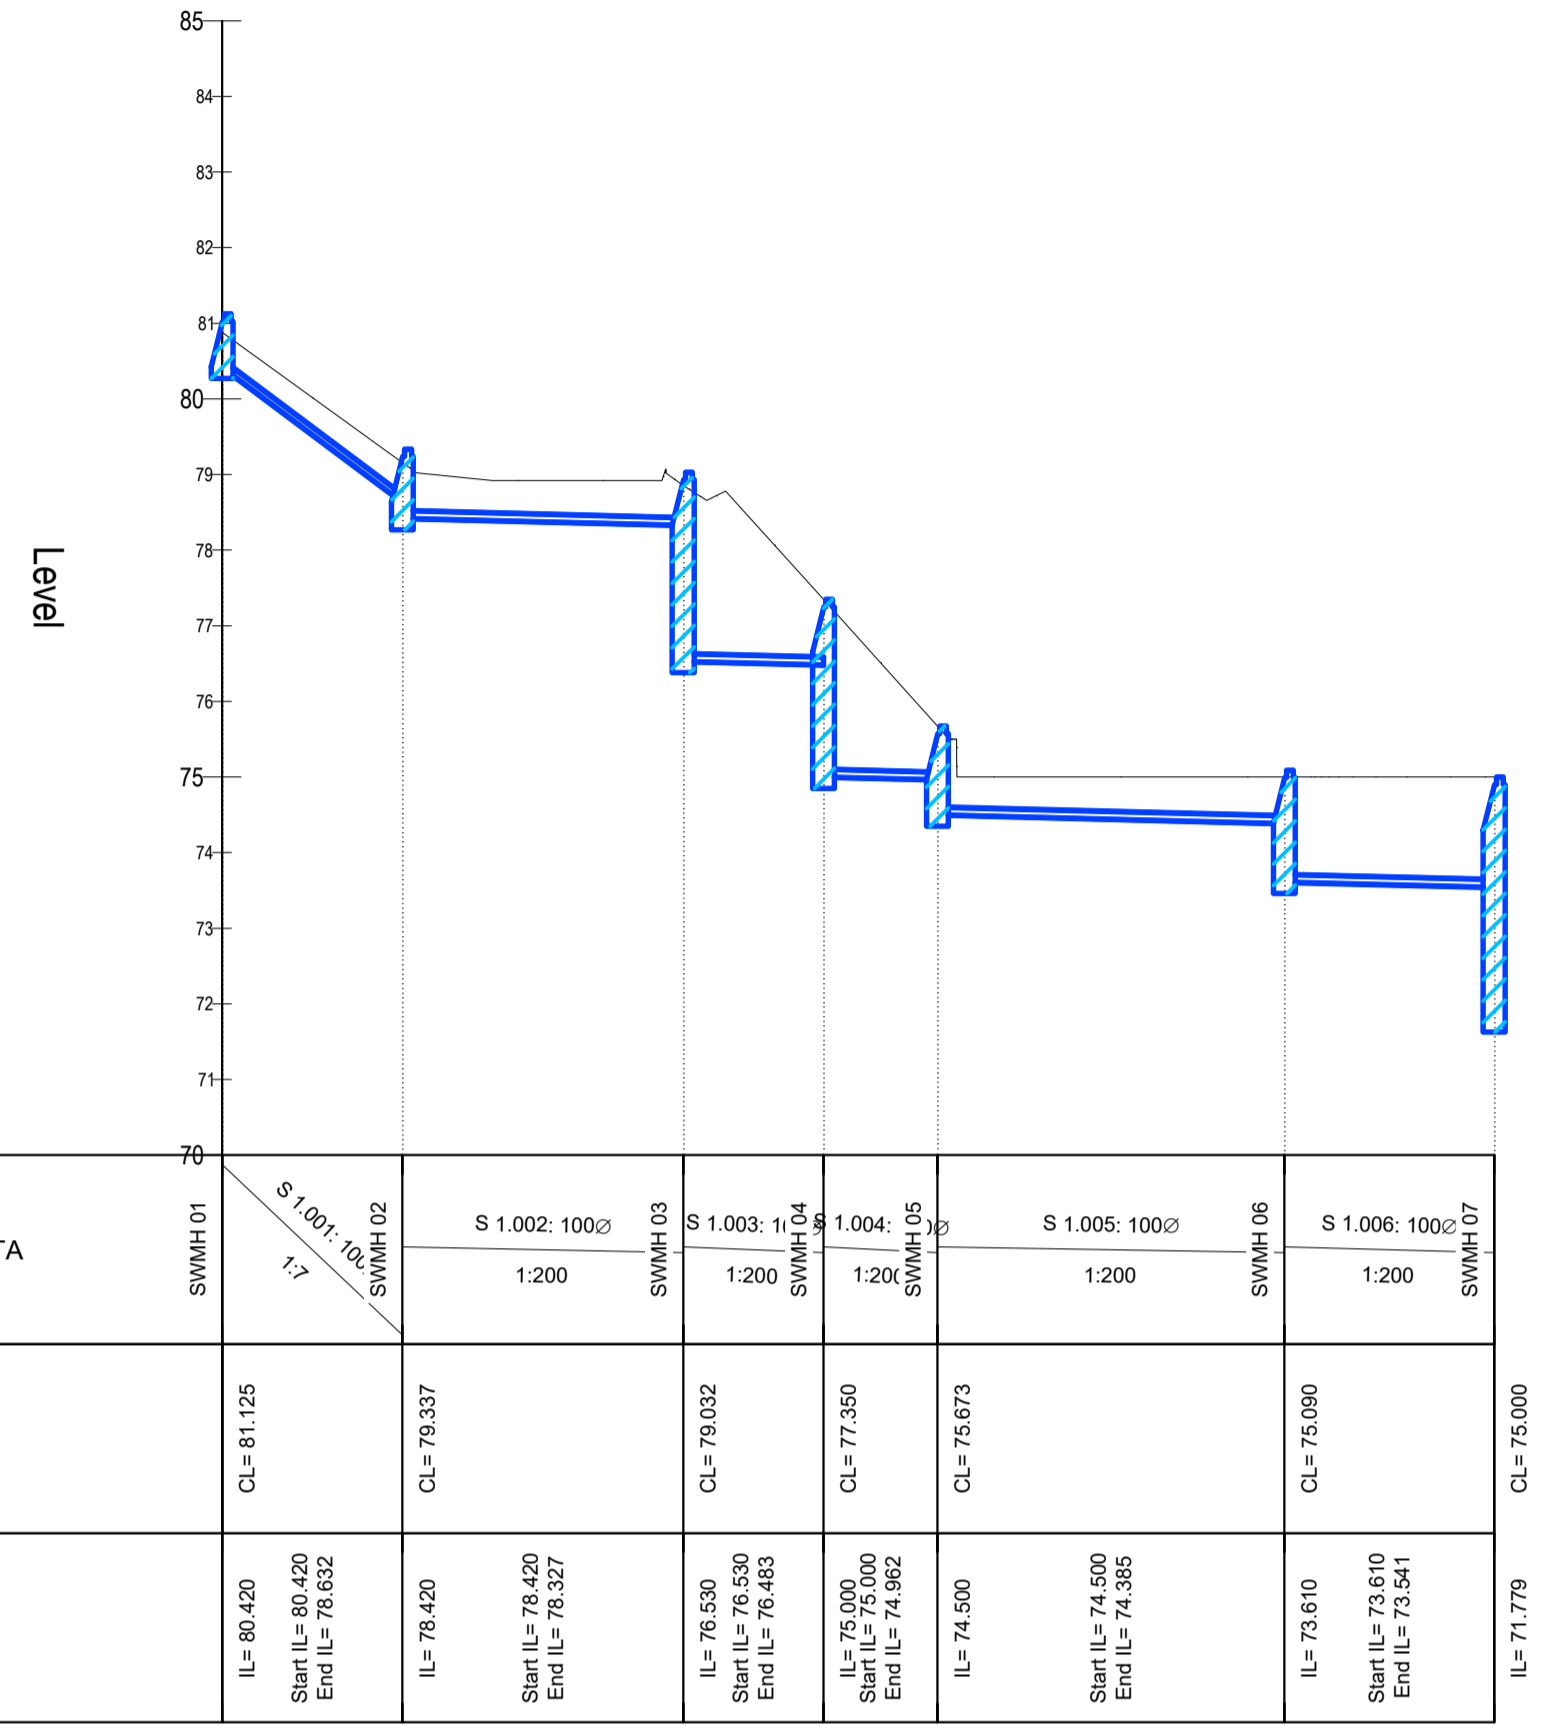


SWMH 10 - SWMH 07 - LONGSECTION
SCALE: H 1:500 / V 1:100
DATUM: 70.000

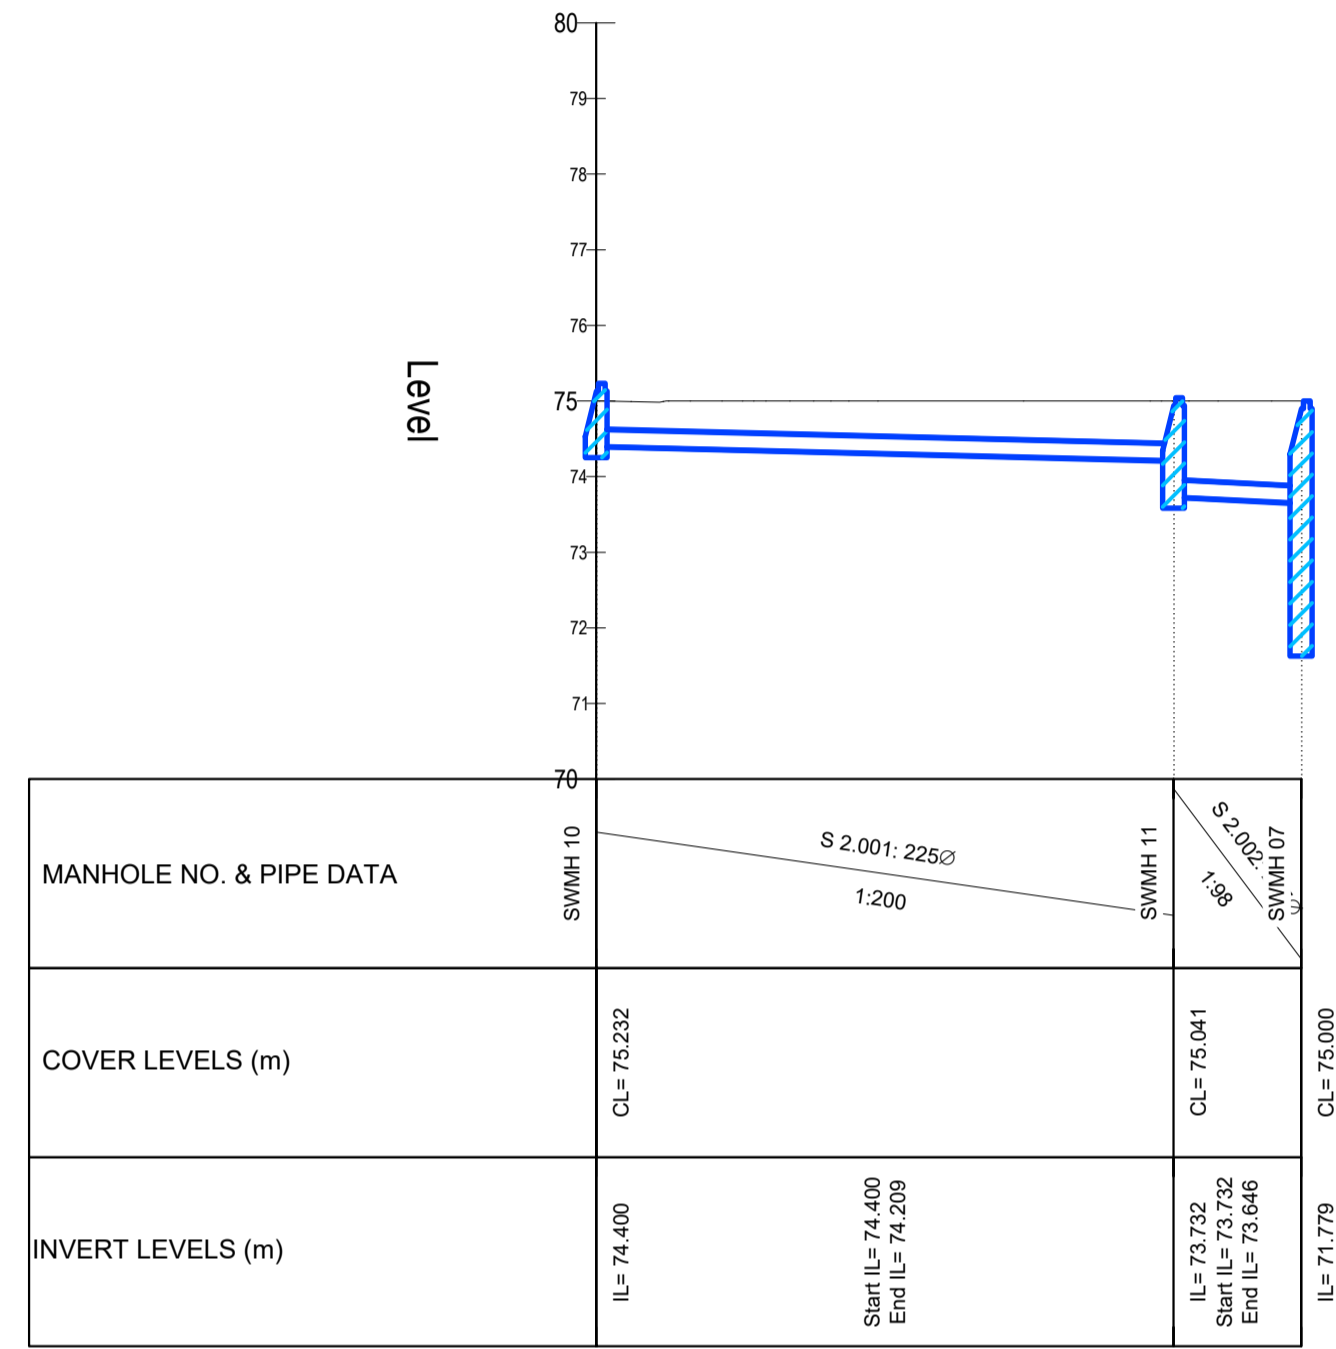


SWMH 07 - SWMH XX - LONGSECTION
SCALE: H 1:500 / V 1:100
DATUM: 65.000

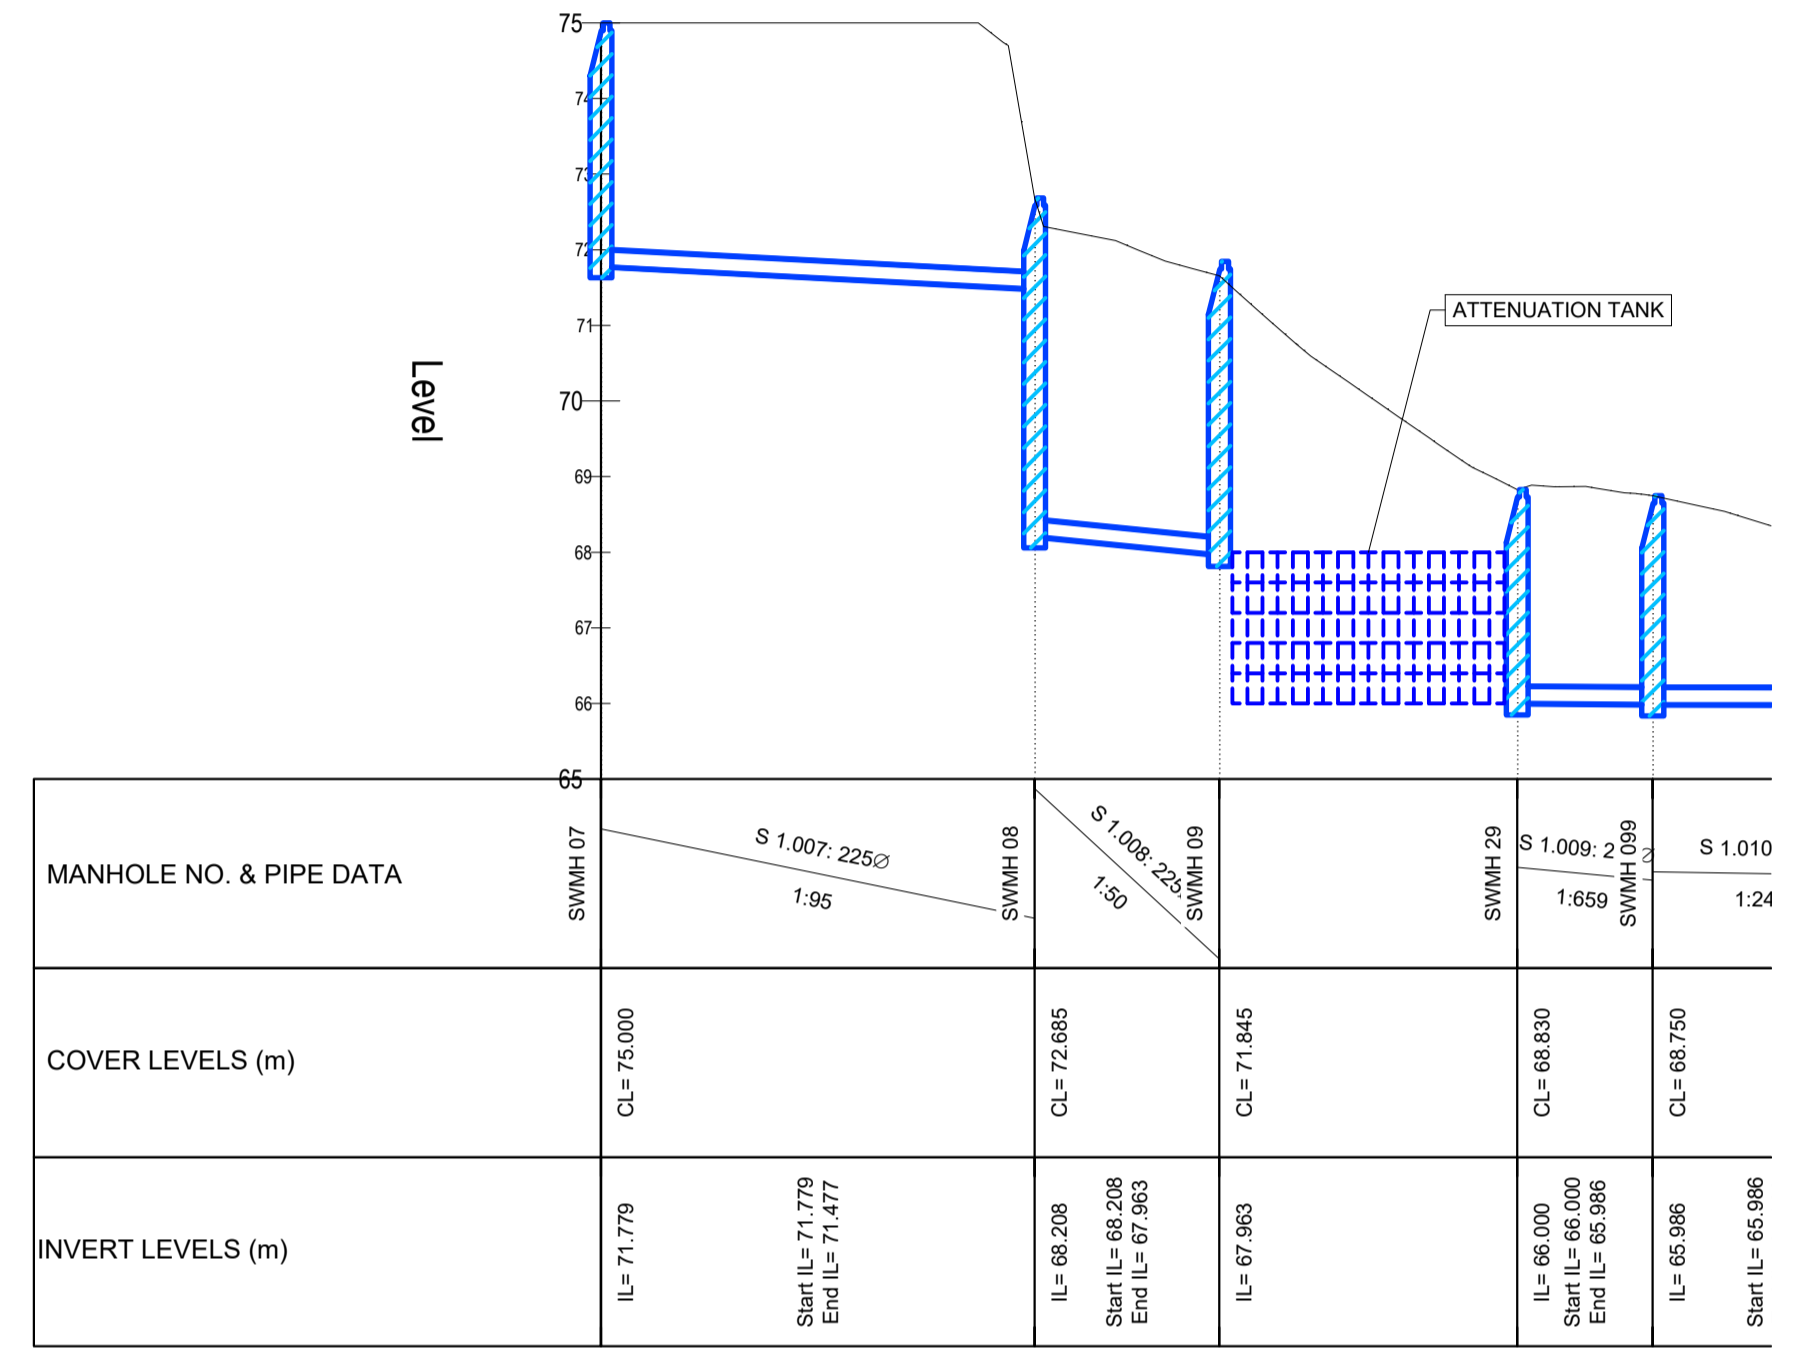


SWMH 17 - SWMH 15 - LONGSECTION
SCALE: H 1:500 / V 1:100
DATUM: 67.000

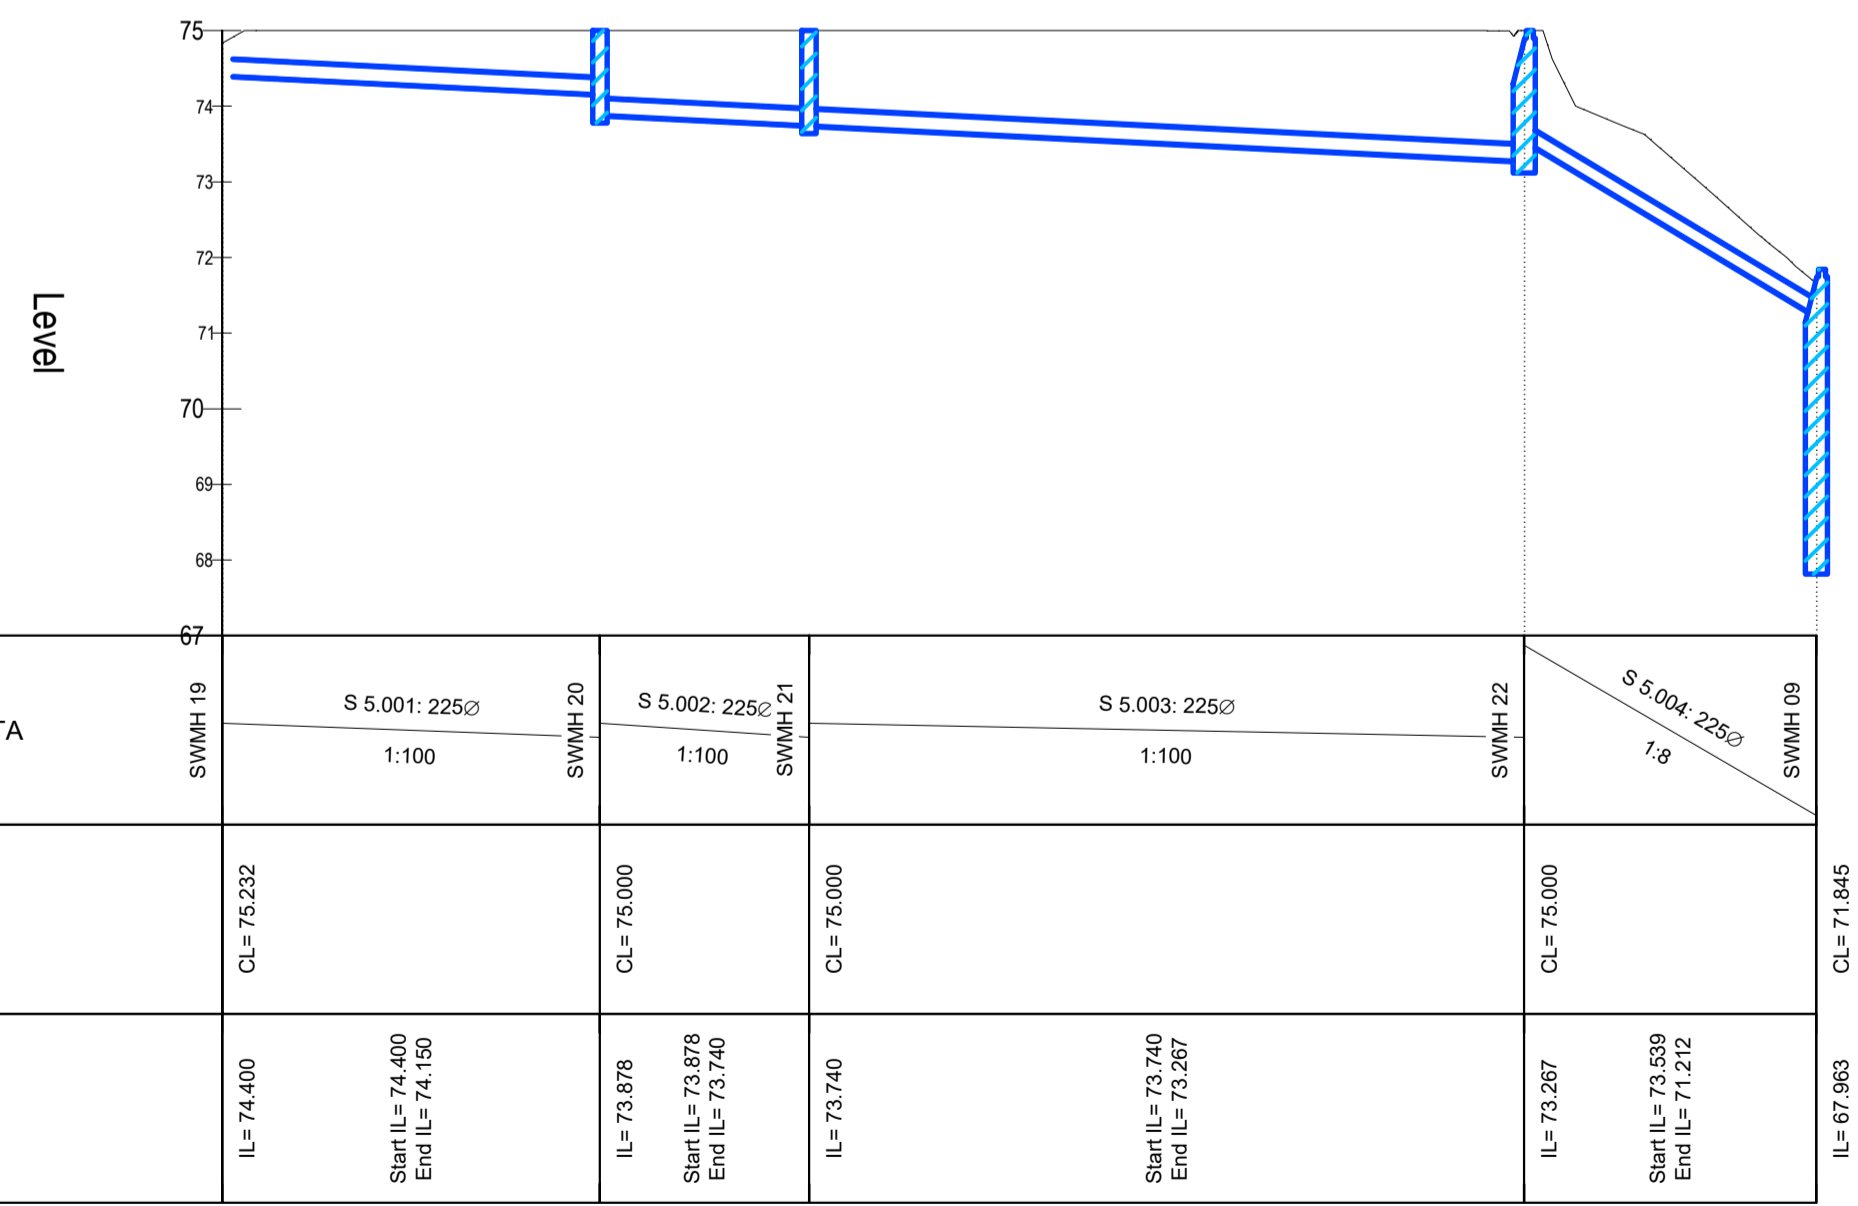

SWMH 26 - SWMH 20 - LONGSECTION
SCALE: H 1:500 / V 1:100
DATUM: 70.000

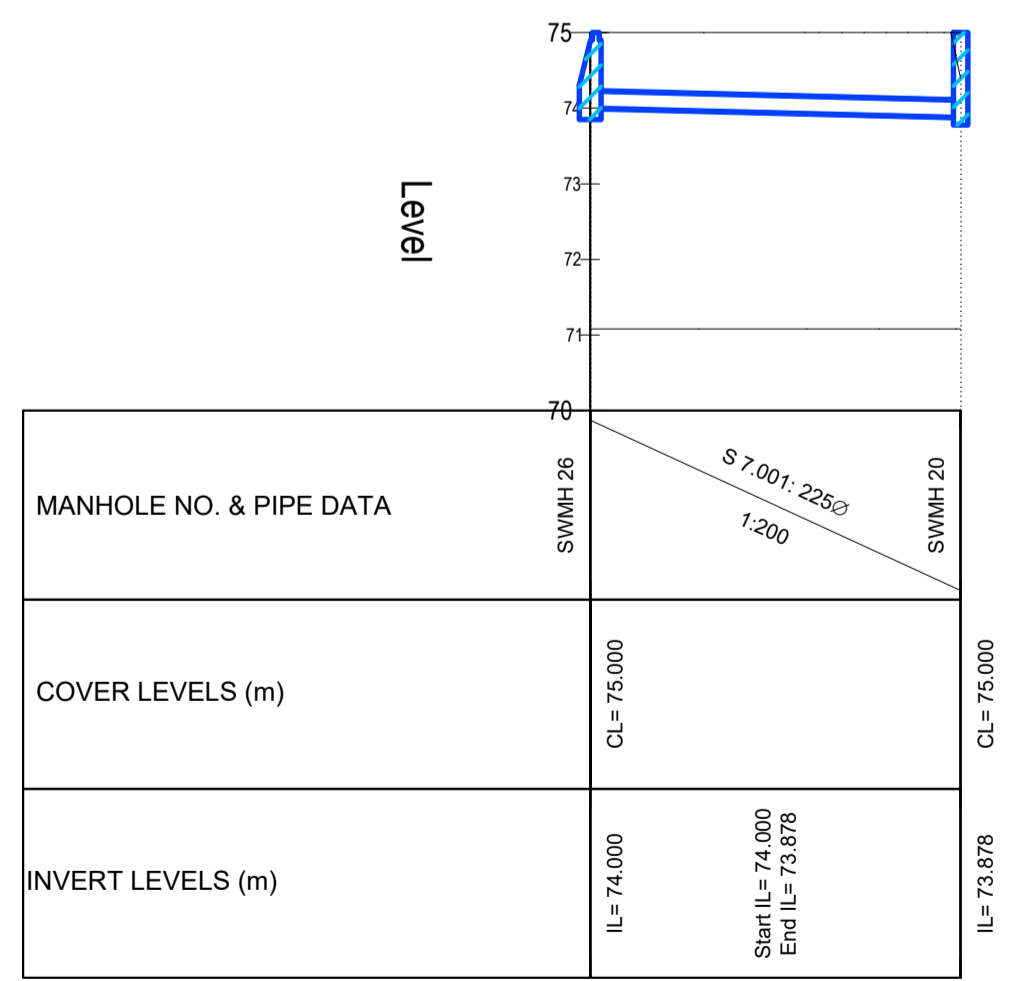

SWMH 27 - SWMH 21 - LONGSECTION
SCALE: H 1:500 / V 1:100
DATUM: 70.000

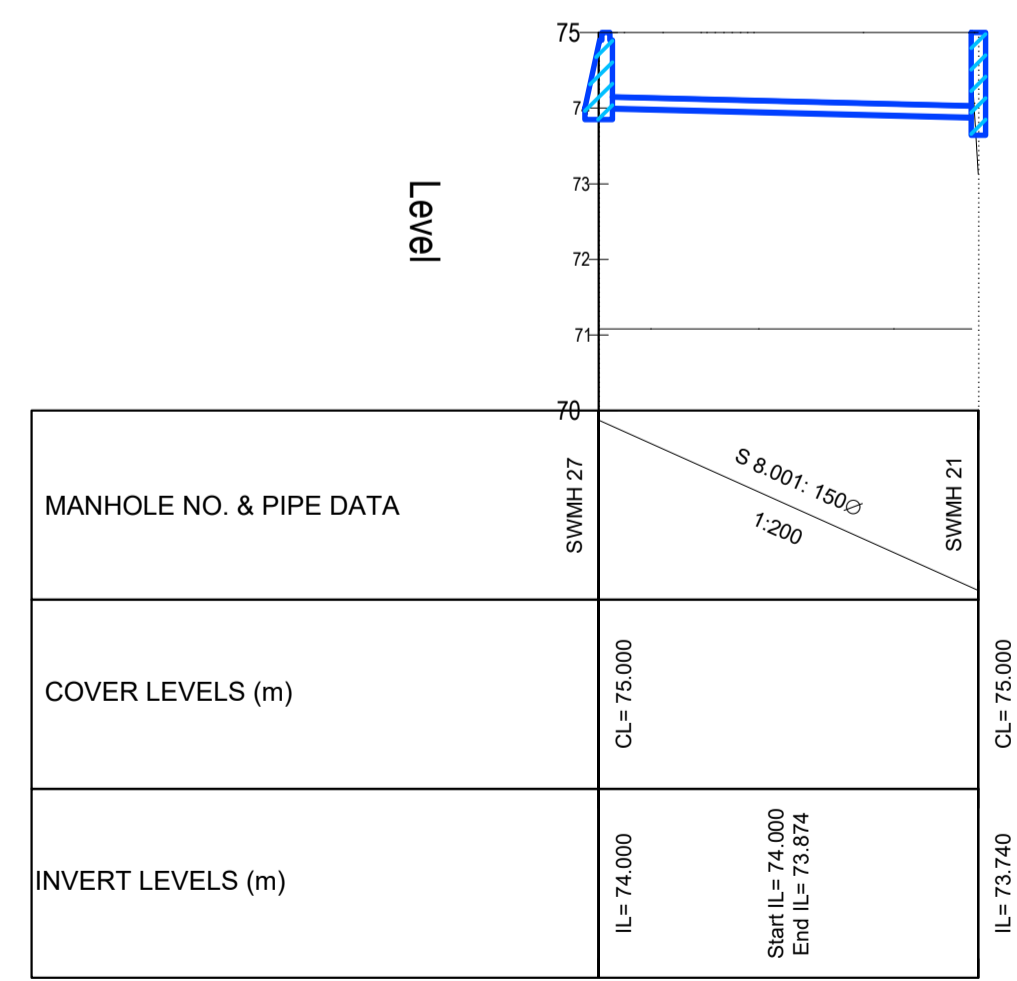

| | | |
|---------------------------------------|------------------|--|
| Drawing Stage: PLANNING | Project Details: | Notes |
| | Site Address: | MONAGHAN CO. CO. HQ, ROOSKY, MONAGHAN TOWN |
| | Client: | MONAGHAN COUNTY COUNCIL |
| | Architect: | HENRY J LYONS ARCHITECTS |
| | M&E Designer: | |
| Contractor: | | |

| |
|-------|
| Notes |
|-------|

| | | | |
|---|---------------------|----------------------|-------------------------|
| Drawn by: JPC | Checked by: KO'M | Approved by: JFC | Date: FEB '23 |
| Project Name: CIVIC OFFICES | | Scale: 1:500 @ A1 | Project Number: 2223 |
| Drawing Title: SURFACE WATER LONGSECTIONS SHEET 1 | | Project: MCC | Originator: CORA |

Behan House,
10 Lower Mount Street,
Dublin 2. D02 HT71
Tel: +353 1 661 1100
e-mail: info@cora.ie
Web: www.cora.ie

CORA
CONSULTING ENGINEERS

| | | | | | |
|--------|-------|-------------|-------------|--------|-----------|
| Level: | Type: | Discipline: | Drawing No: | Stage: | Revision: |
| ZZ | DR | C | 2401 | | PL3 |