



REVISION SCHEDULE				
REV. NO.	REV. DESCRIPTION	REV. DATE	DRAWN	CHECKED
PL1	ISSUED FOR PRE-PLANNING DISCUSSION	16/08/2023	JPC	JFC
PL2	ISSUED FOR PRE-PLANNING DISCUSSION	31/08/2023	JPC	JFC
PL3	ISSUED FOR PLANNING	23/11/2023	KJD	JFC

SWMH 16 - SWMH 15 - LONGSECTION
SCALE: H 1:500 / V 1:100
DATUM: 67.000

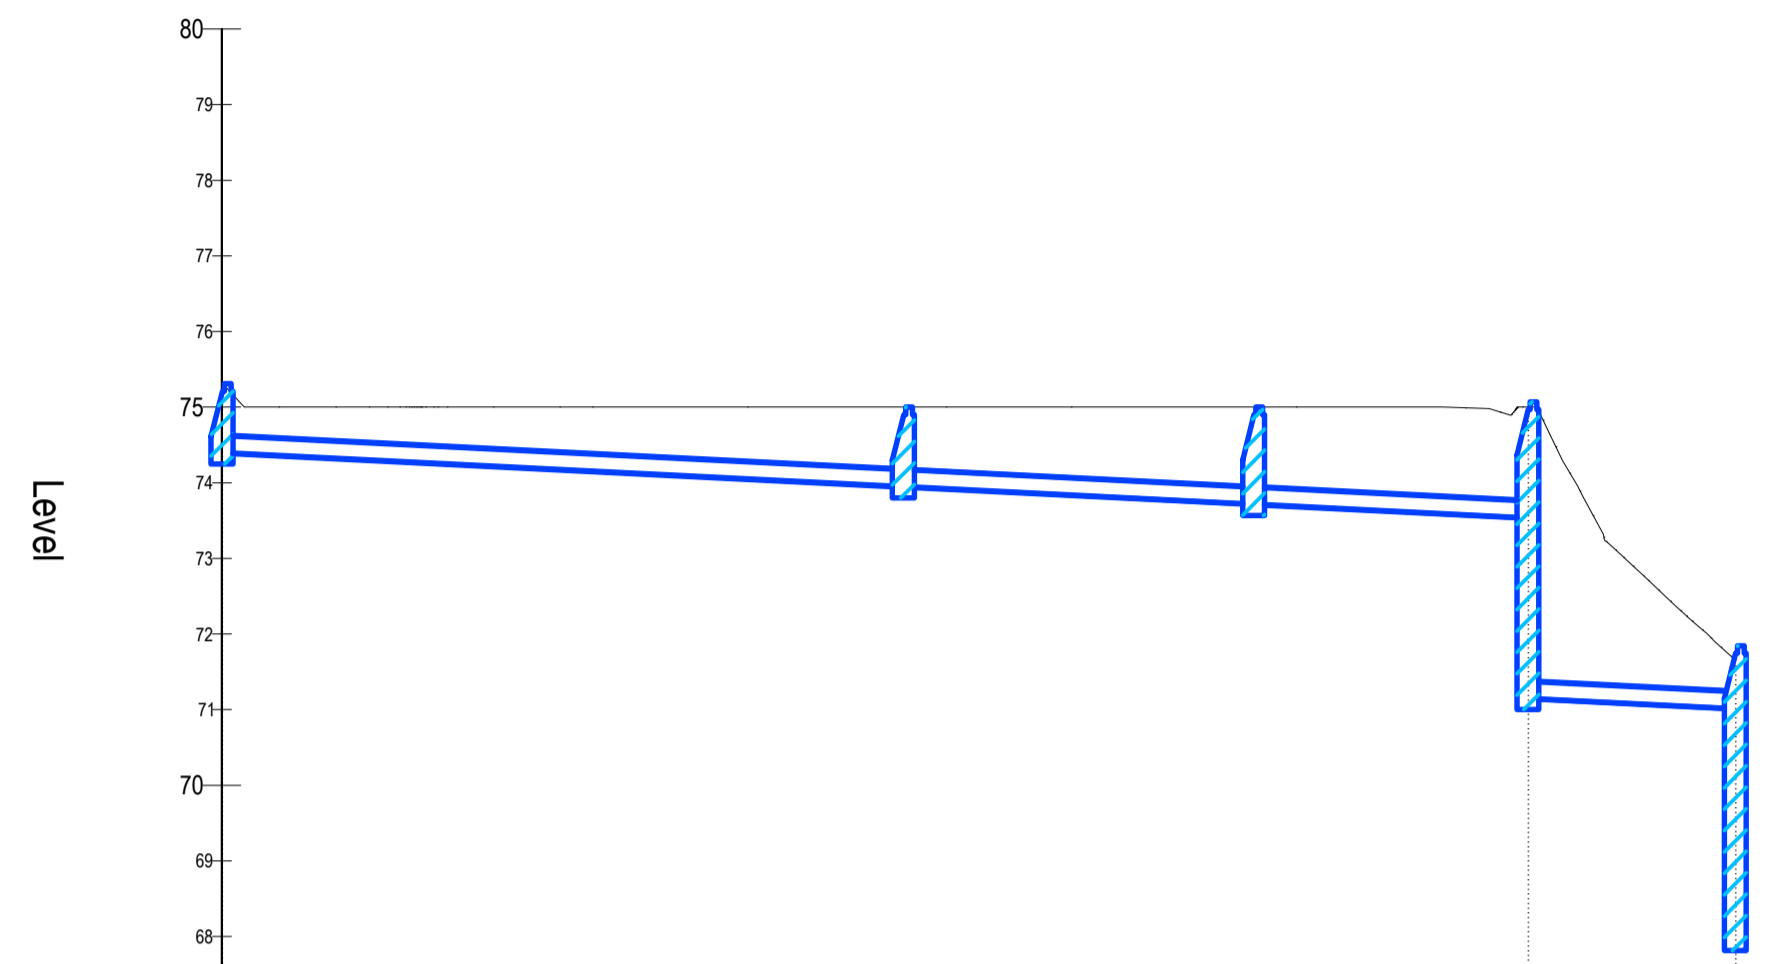

MANHOLE NO. & PIPE DATA	COVER LEVELS (m)	INVERT LEVELS (m)
SWMH 16 S 4.001:225@1:100 SWMH 17	CL=75.311	IL=74.400 Start IL=74.400 End IL=73.949
SWMH 17 S 4.002:225@1:100 SWMH 18	CL=75.000	IL=73.949 Start IL=73.949 End IL=73.717
SWMH 18 S 4.003:225@1:100 SWMH 15	CL=75.000	IL=73.717 Start IL=73.717 End IL=73.538
SWMH 15 S 3.000:225@1:100 SWMH 09	CL=75.068	IL=71.150 Start IL=71.150 End IL=71.013
	CL=71.845	IL=67.963

SWMH 12 - SWMH 14 - LONGSECTION
SCALE: H 1:500 / V 1:100
DATUM: 70.000

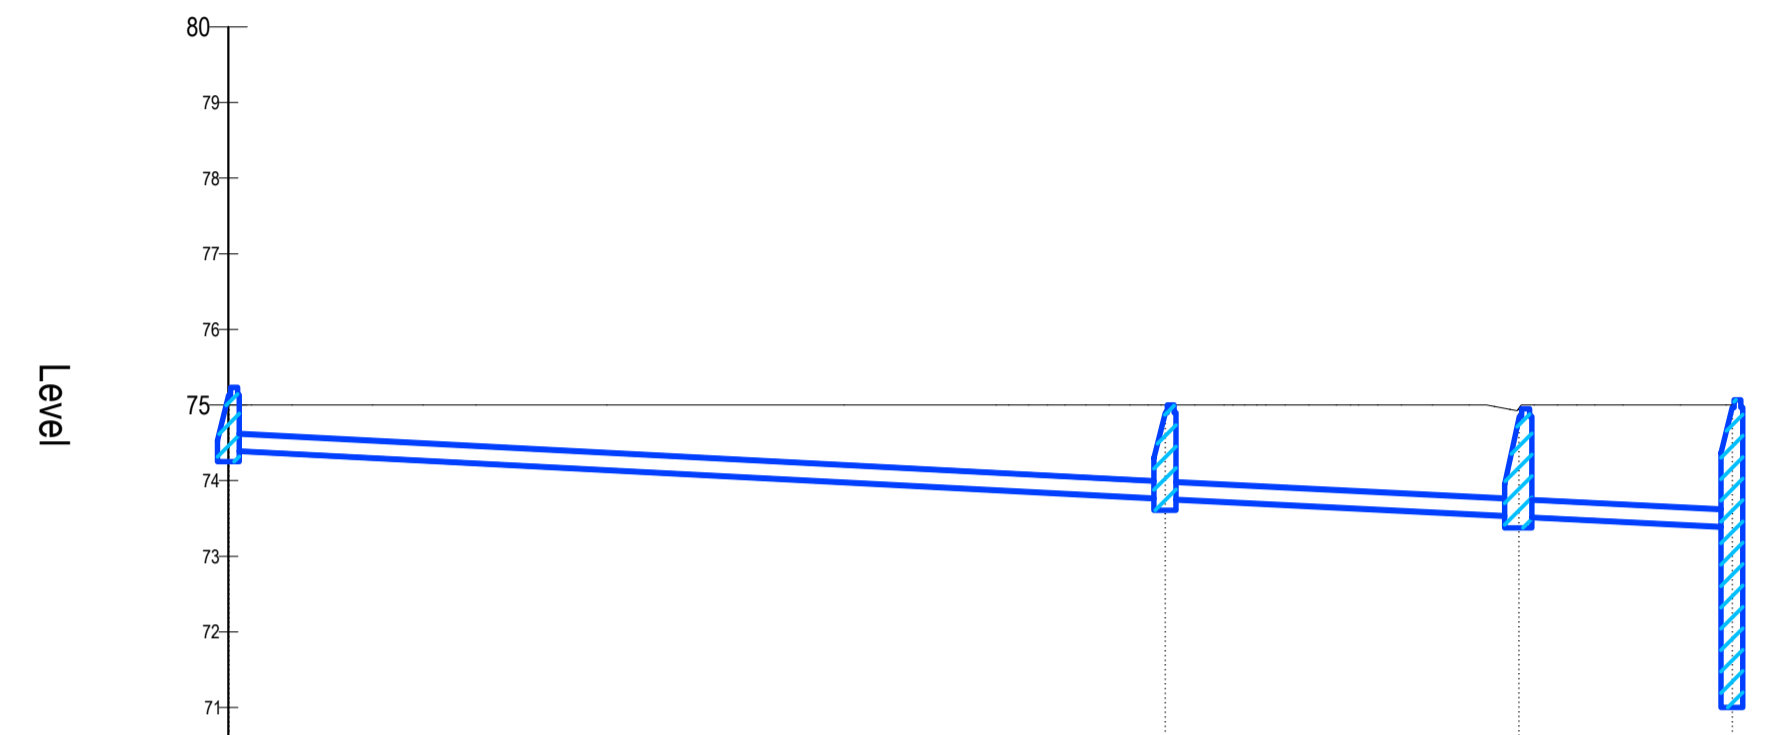

MANHOLE NO. & PIPE DATA	COVER LEVELS (m)	INVERT LEVELS (m)
SWMH 12 S 3.001:225@1:97 SWMH 13	CL=75.232	IL=74.400 Start IL=74.400 End IL=73.760
SWMH 13 S 3.002:225@1:100 SWMH 14	CL=75.000	IL=73.760 Start IL=73.760 End IL=73.526
SWMH 14 S 3.003:225@1:100 SWMH 15	CL=74.849	IL=73.526 Start IL=73.526 End IL=73.385
	CL=75.068	IL=71.150

Drawing Stage:
PLANNING

Project Details:	
Site Address:	MONAGHAN CO. CO. HQ, ROOSKY, MONAGHAN TOWN
Client:	MONAGHAN COUNTY COUNCIL
Architect:	HENRY J LYONS ARCHITECTS
M&E Designer:	
Contractor:	

Notes

Drawn by: JPC	Checked by: KO'M	Approved by: JFC	Date: FEB '23
Project Name: CIVIC OFFICES		Scale: 1:500 @ A1	Project Number: 2223
Drawing Title: SURFACE WATER LONGSECTIONS SHEET 2		Project: MCC	Originator: CORA

Behan House,
10 Lower Mount Street,
Dublin 2. D02 HT71
Tel: +353 1 661 1100
e-mail: info@cora.ie
Web: www.cora.ie

CORA
CONSULTING ENGINEERS

Level:	Type:	Discipline:	Drawing No:	Stage:	Revision:
ZZ	DR	C	2402		PL3