



© COPYRIGHT OF THIS DRAWING IS RESERVED BY DBFL CONSULTING ENGINEERS. NO PART SHALL BE REPRODUCED OR TRANSMITTED WITHOUT THEIR WRITTEN PERMISSION.
 NO CHANGES OF WHATSOEVER NATURE ARE TO BE MADE TO ANY DETAILS SET OUT OR CONTAINED IN ANY DBFL SPECIFICATIONS OR DRAWINGS UNLESS THE EXPRESS CONSENT HAS BEEN OBTAINED IN ADVANCE, IN WRITING, FROM DBFL


NOTES:

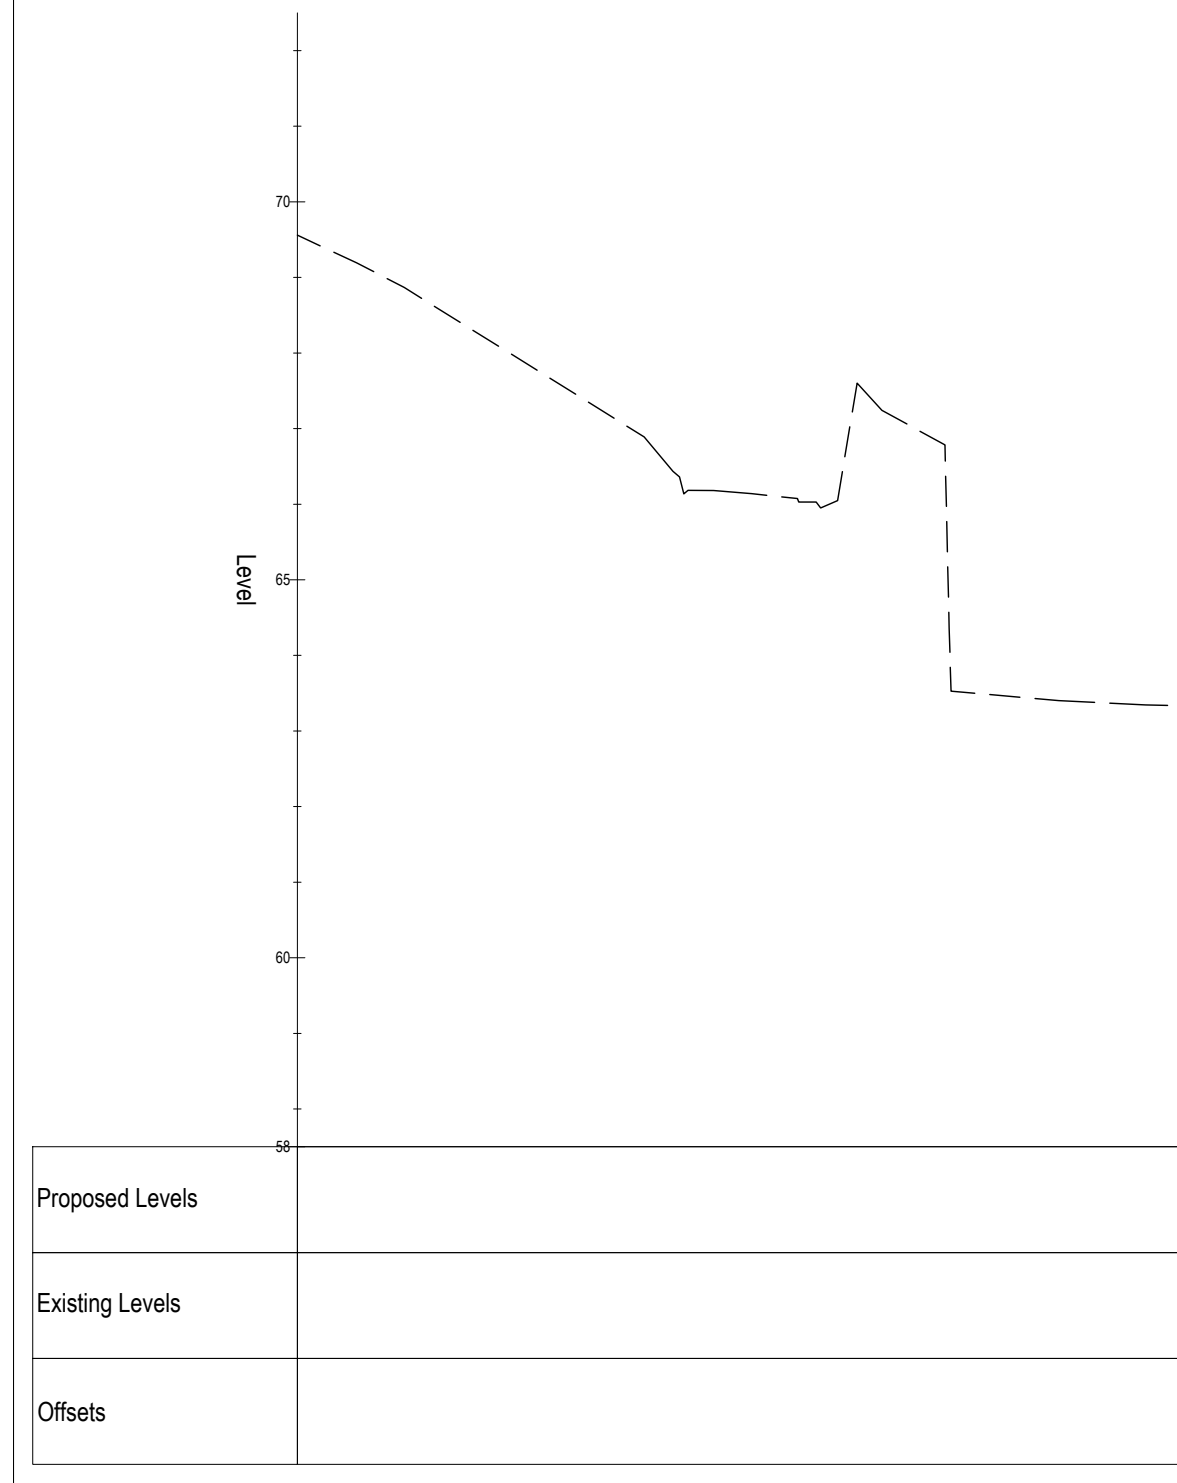


DAVENETS ROW
Chainage 10.000

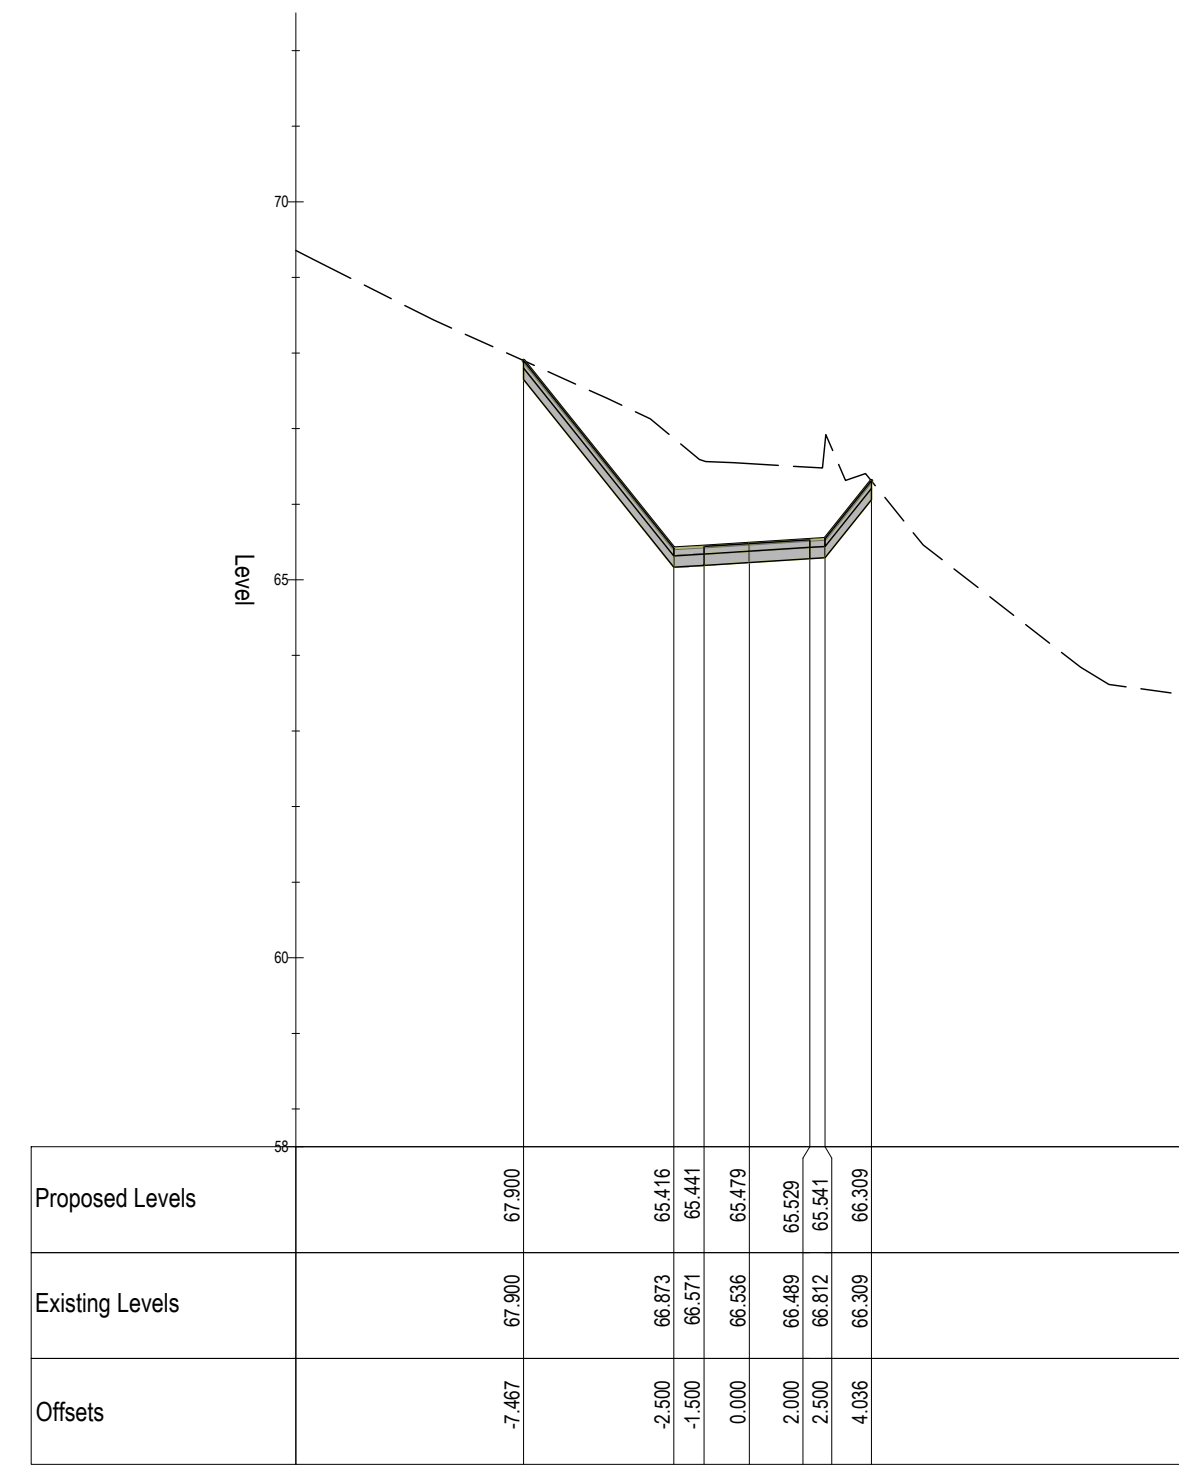


DAVENETS ROW
Chainage 20.000

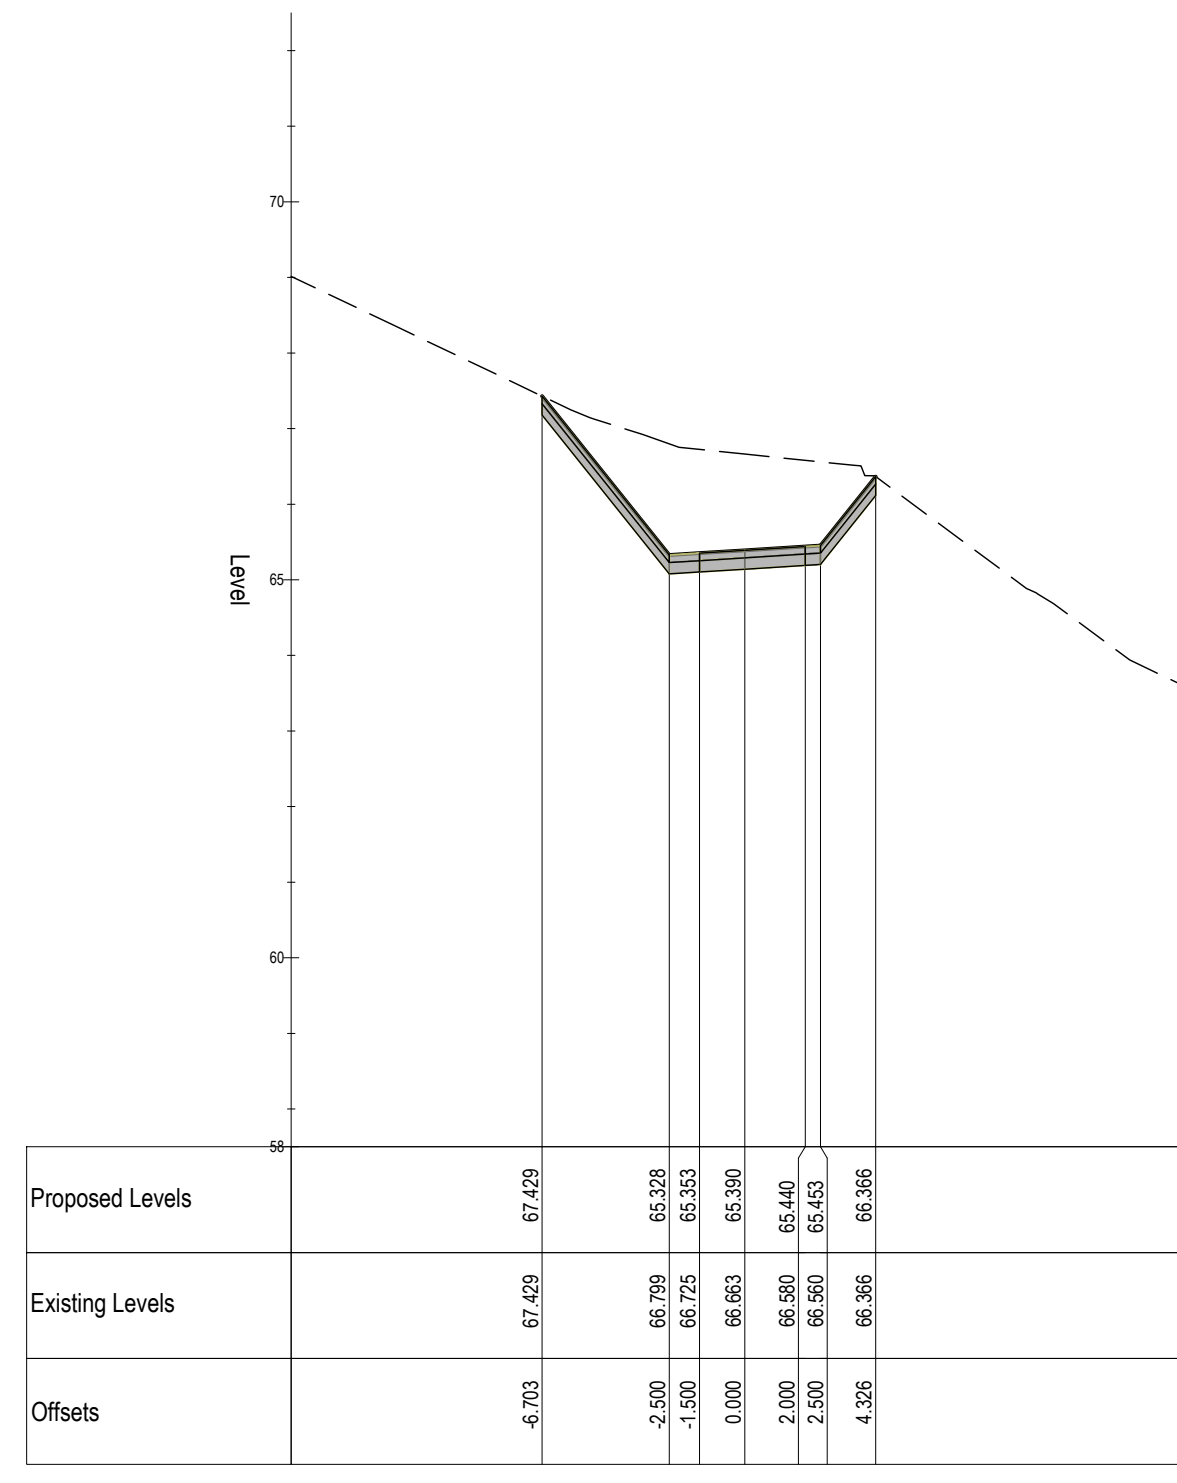


DAVENETS ROW
Chainage 30.000

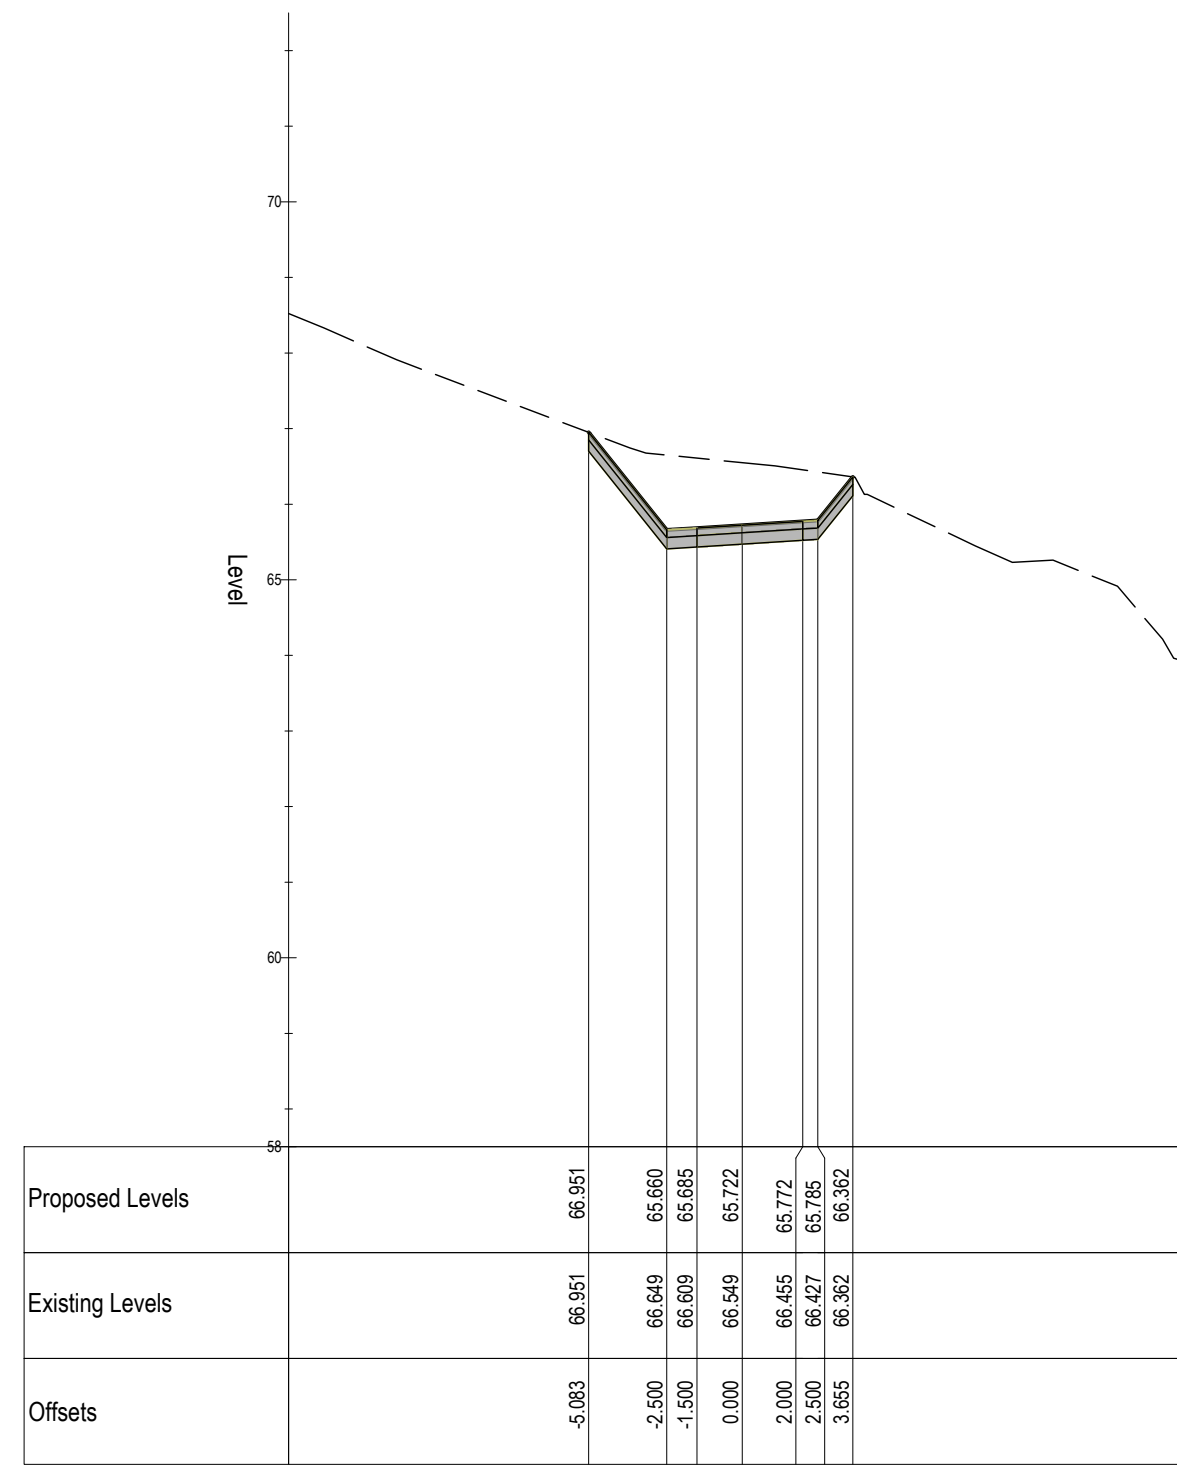


DAVENETS ROW
Chainage 40.000

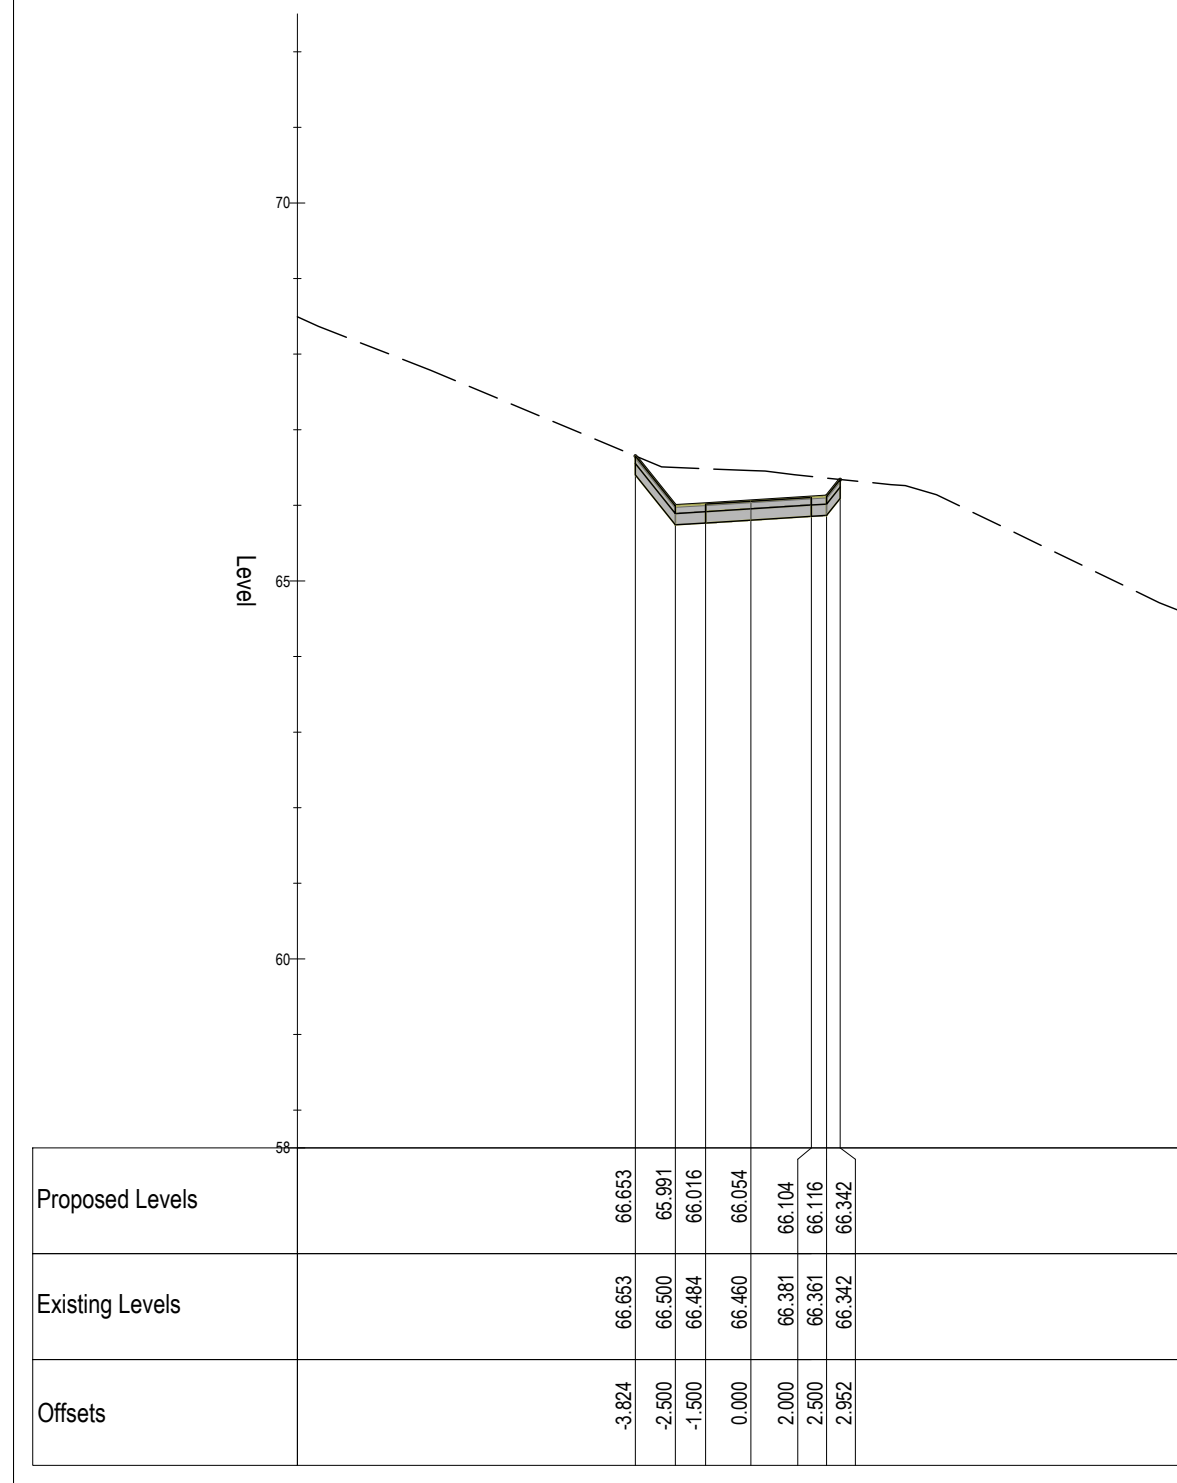


DAVENETS ROW
Chainage 50.000

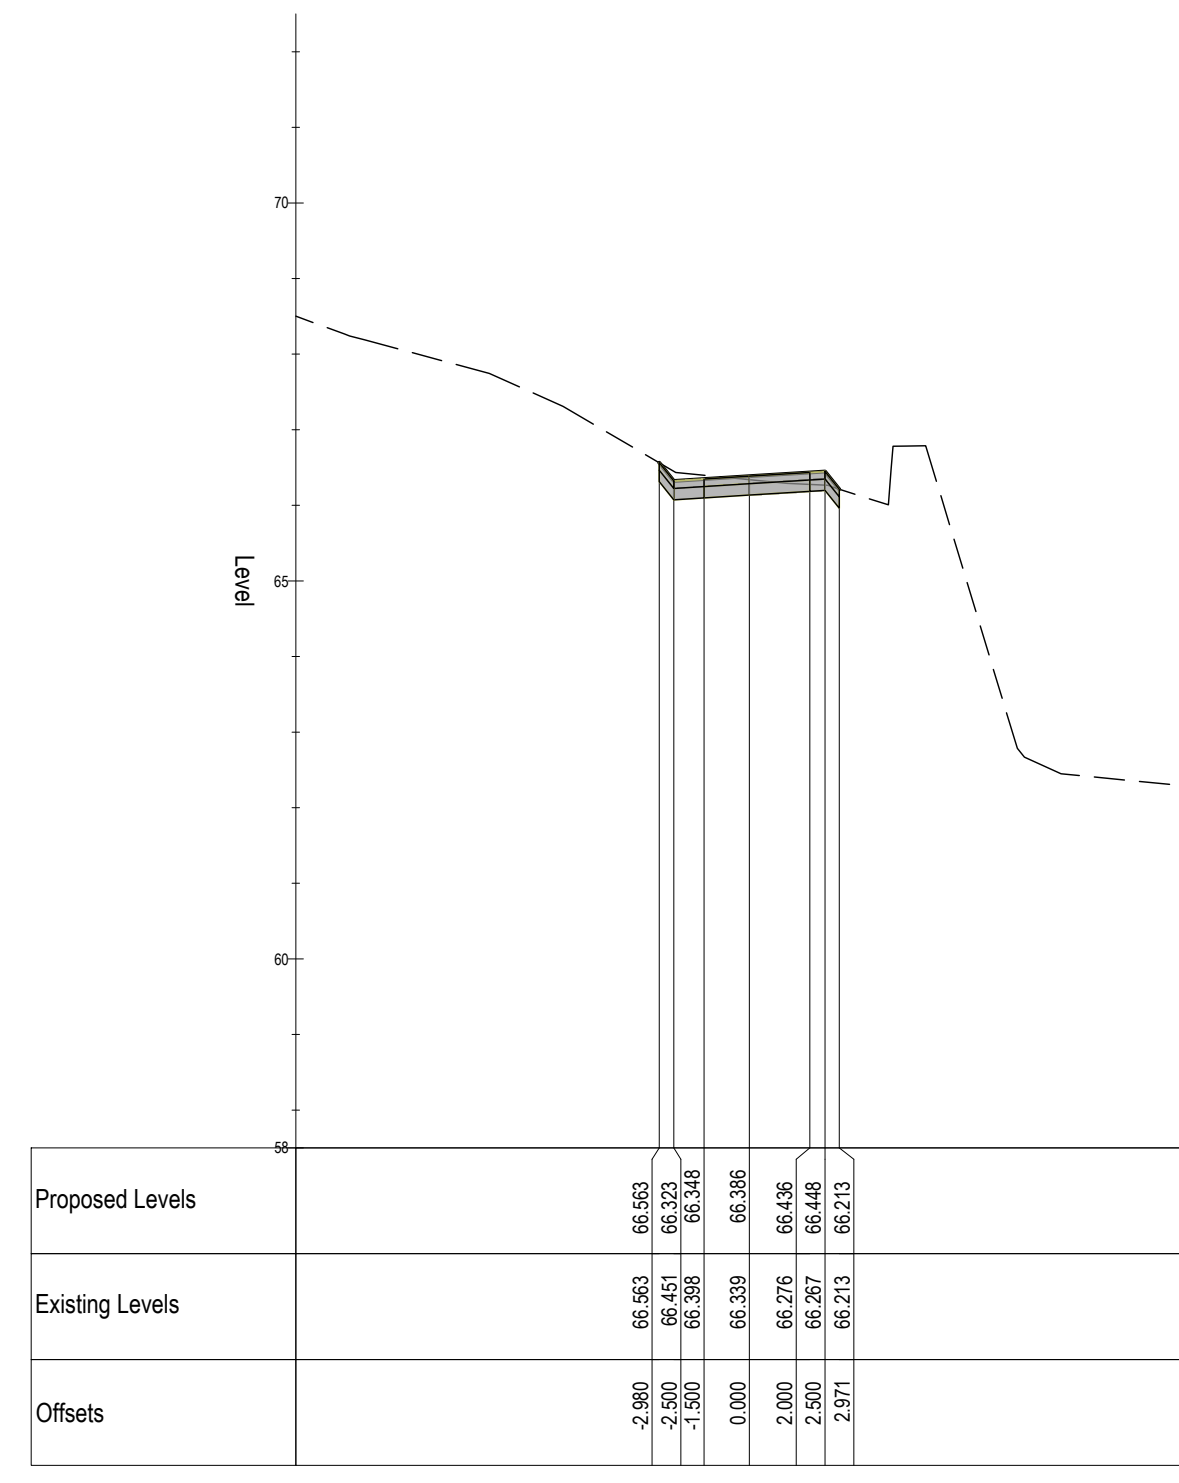

DAVENETS ROW
Chainage 60.000

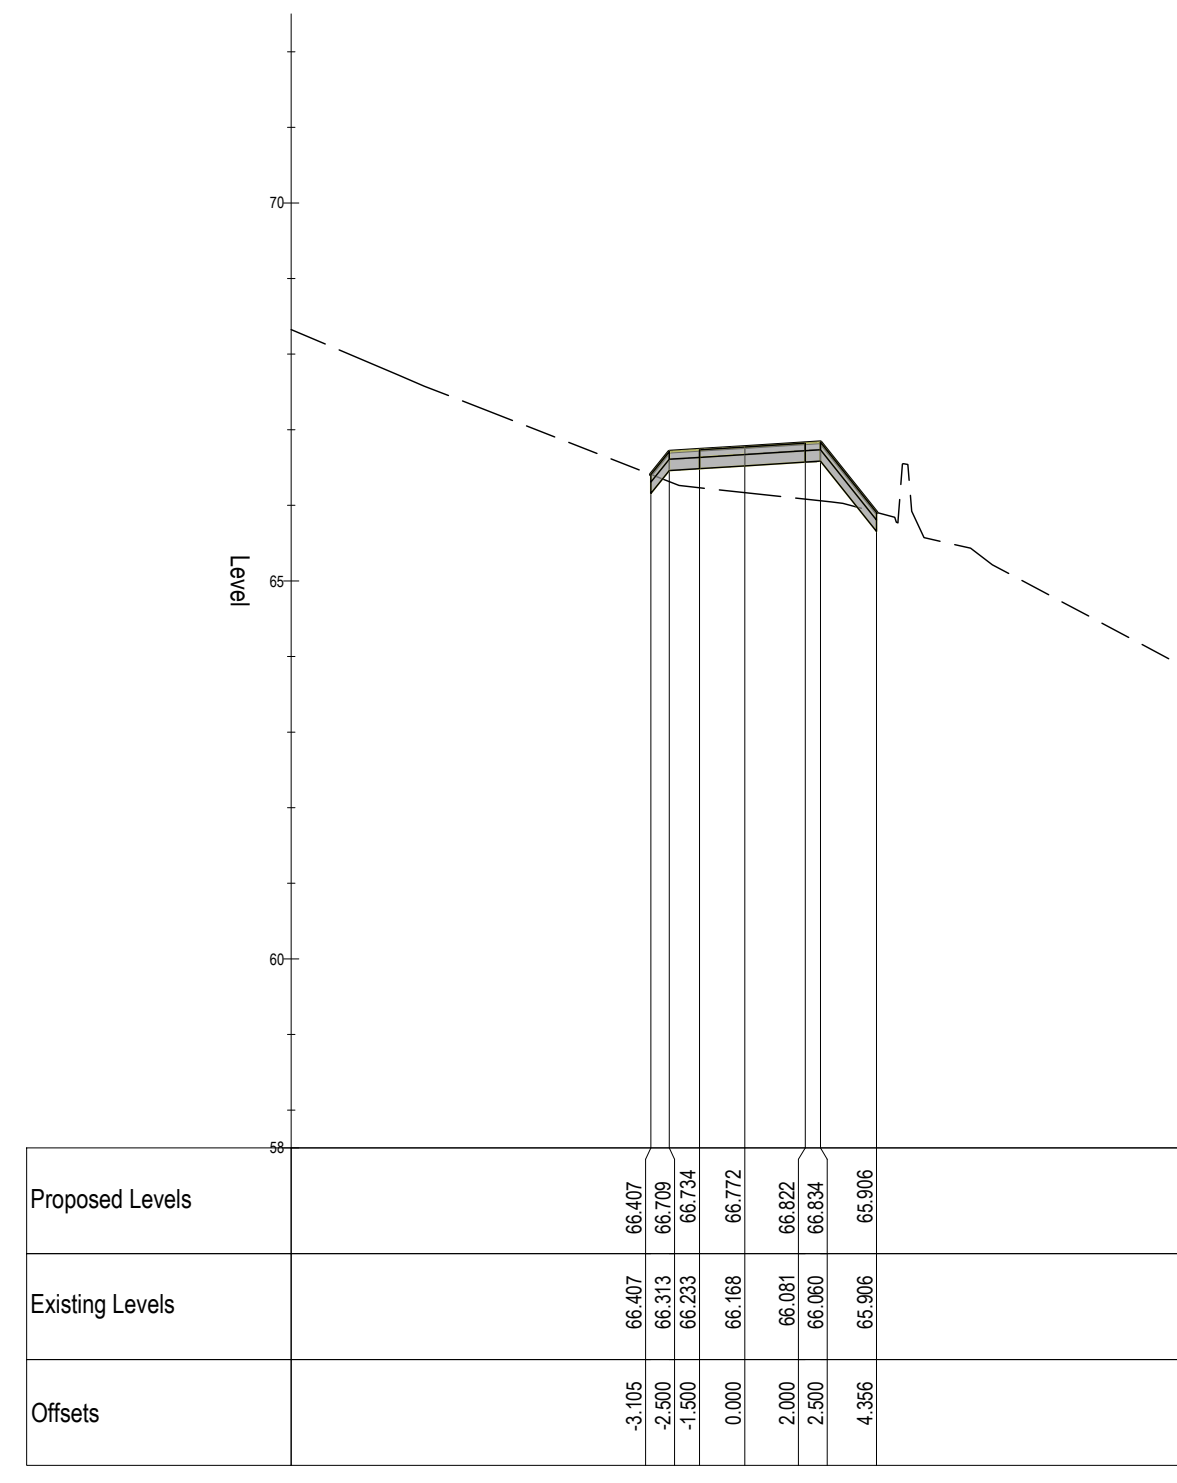

DAVENETS ROW
Chainage 70.000

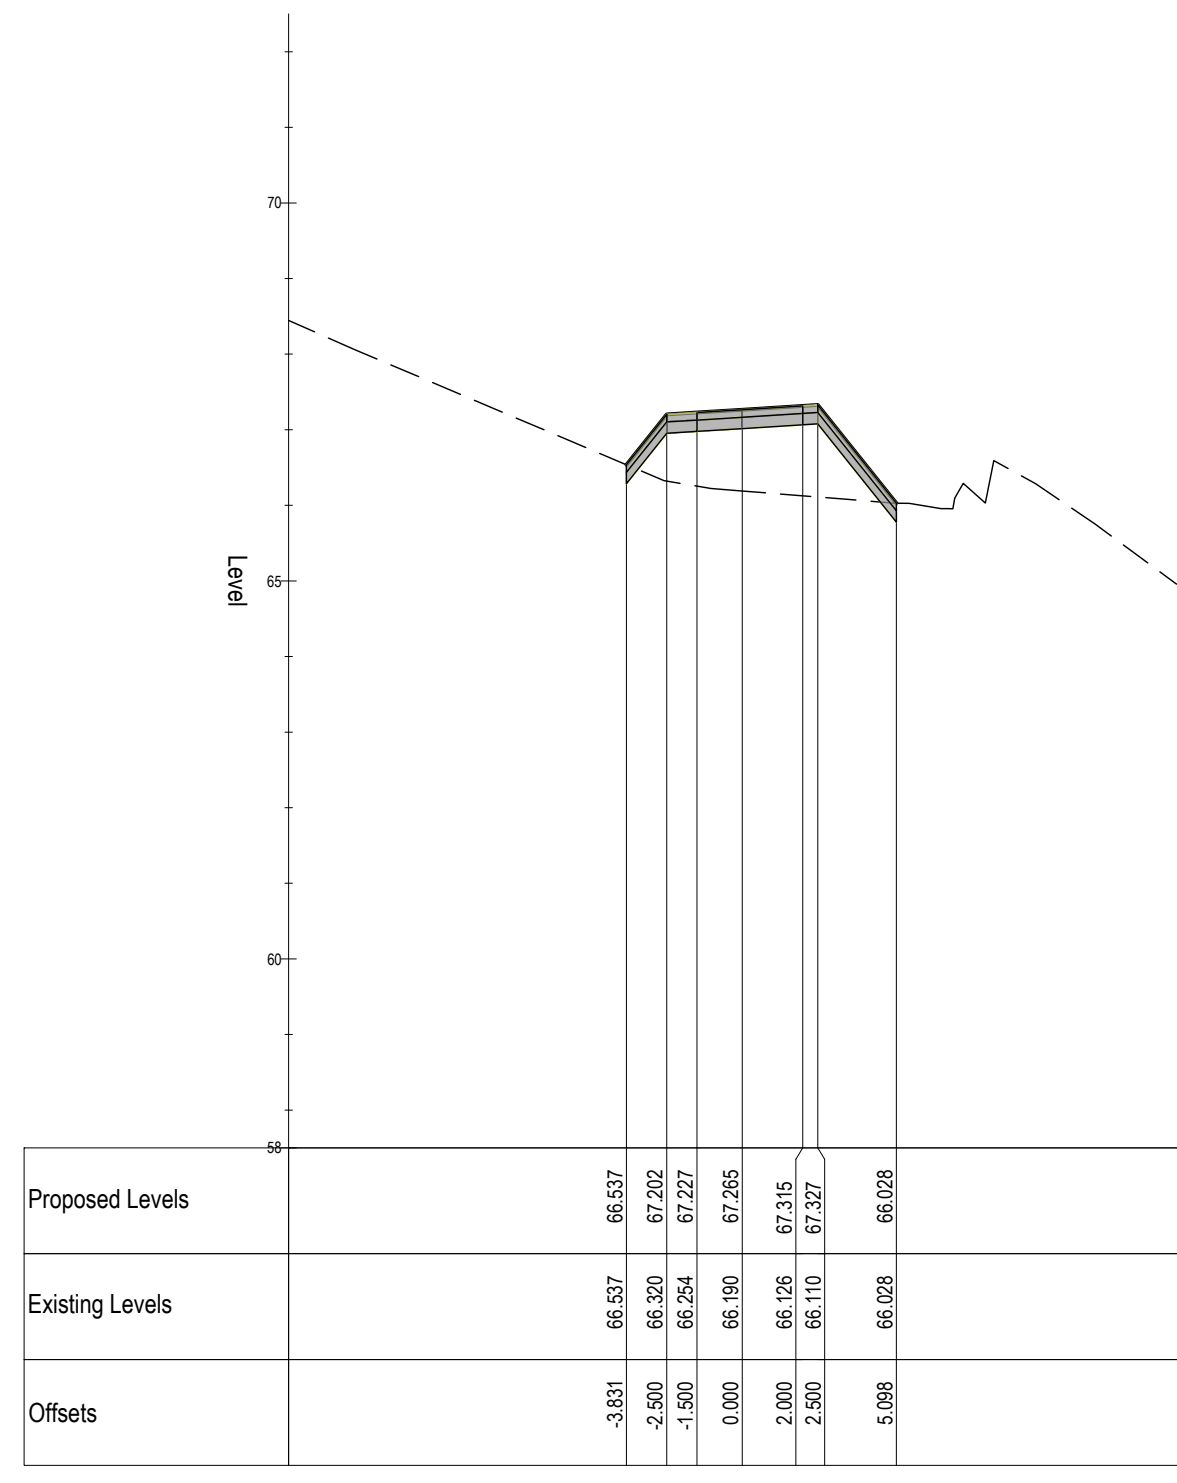

DAVENETS ROW
Chainage 80.000

0	2011/2023	ISSUED FOR PLANNING	KMM	JPC
rev	date	description	by	chkd.
STATUS CODES				
purpose	acceptance			
P3 - PLANNING PERMISSION	S - ISSUED			
<small>DUBLIN OFFICE: Ormond House, Upper Ormond Quay, Dublin 7, D07 W704 PHONE +353 1 451 4300 CORK OFFICE: 14 South Mall, Cork, T12 CT91 PHONE +353 21 204538 WATERFORD OFFICE: 50a-5b The Arcade, Maritime Gate, Canada Street, Waterford, X91 W028 PHONE +353 51 309 500</small>				
project ref.				
CIVIC OFFICES				
drawing title				
DAVENETS ROW CROSS SECTION PLAN - SHEET 1				
client				
MONAGHAN COUNTY COUNCIL				
designed by	author	scale	sheet size	
KM	RC	1:250 H:1:100 V	A1	
drawing no.	revision			
220084-RY-04-Z00-XXX-DR-DBFL-CE-3221	0			