



DAVENETS ROW Chainage 170.000 DAVENETS ROW Chainage 180.000

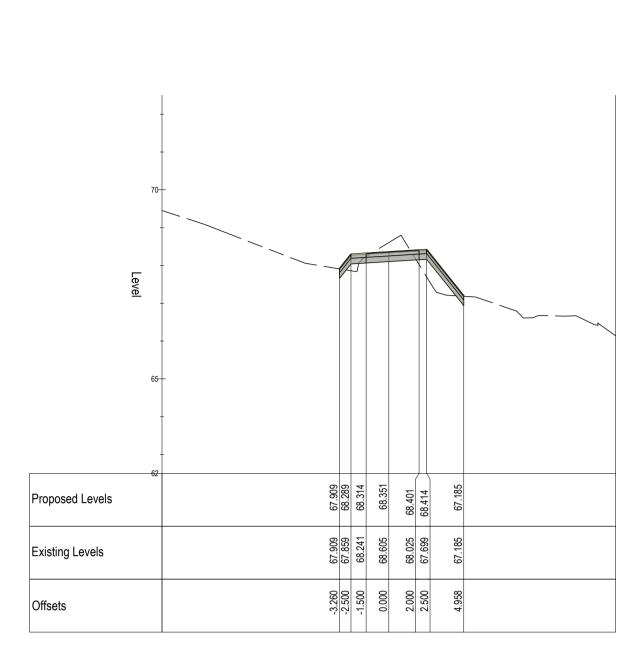

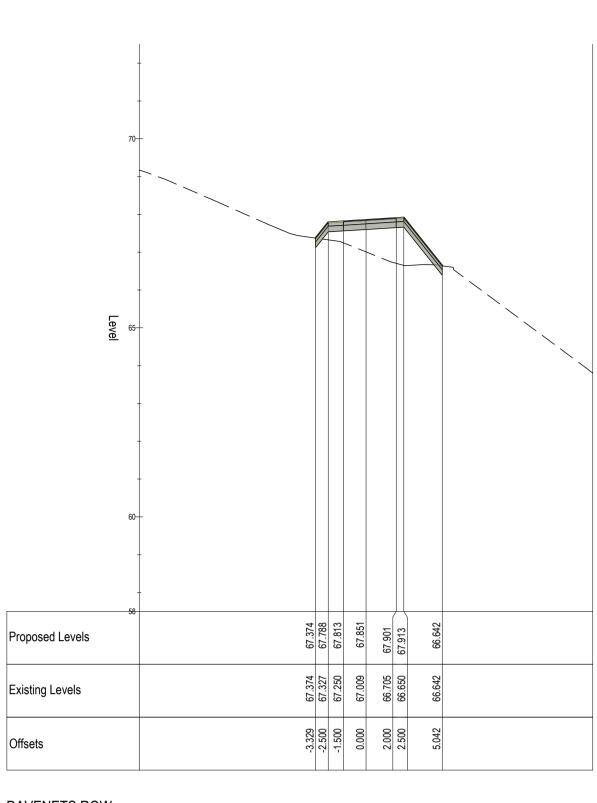

DAVENETS ROW Chainage 190.000 DAVENETS ROW Chainage 200.000

	GHT OF THIS [10 20 DRAWING IS R HALL BE REPF		DBFL CON		דוור
THEIR WRI	TTEN PERMIS					
UNLESS TH		D IN ANY DBFL CONSENT HAS				
NOTES:						
0 20/1	1/2023 ISSU	ED FOR PLAN	INING		KMM	JPC
	date	desc	ription S CODES		by	chko
purpose P3 - PLA	NNING PE	RMISSION	acceptance S - ISSU	ED		
П	T	DBFL Civil, Stru	Consulti	ng Eng	ineers Enginee	ring
DUBLIN OF	FICE: Ormond Hc	buse, Upper Ormon			www.d	
PHONE +35	53 1 400 4000	II, Cork. T12 CT91	a addy, Dasin' (
WATERFOI PHONE +35 project ref.	RD OFFICE: Suite 3 51 309 500	8b The Atrium, Ma	aritana Gate, Cana	ada Street, Wa	terford. X91 V	V028
	/IC OFFIC	CES				
drawing title						
DA	VNETS R	NOW CRC	SS SECT	ΓΙΟΝ		
	AN - SHE	ET 3				
client MC	NAGHAN	N COUNT	Y COUN	CIL		
designed by KM		or RC	scale 1:250 H 1:2		eet size A1	_
drawing no.						/isior

ON ORIGINAL