



© COPYRIGHT OF THIS DRAWING IS RESERVED BY DBFL CONSULTING ENGINEERS. NO PART SHALL BE REPRODUCED OR TRANSMITTED WITHOUT THEIR WRITTEN PERMISSION.
 NO CHANGES OF WHATSOEVER NATURE ARE TO BE MADE TO ANY DETAILS SET OUT OR CONTAINED IN ANY DBFL SPECIFICATIONS OR DRAWINGS UNLESS THE EXPRESS CONSENT HAS BEEN OBTAINED IN ADVANCE, IN WRITING, FROM DBFL.


NOTES:

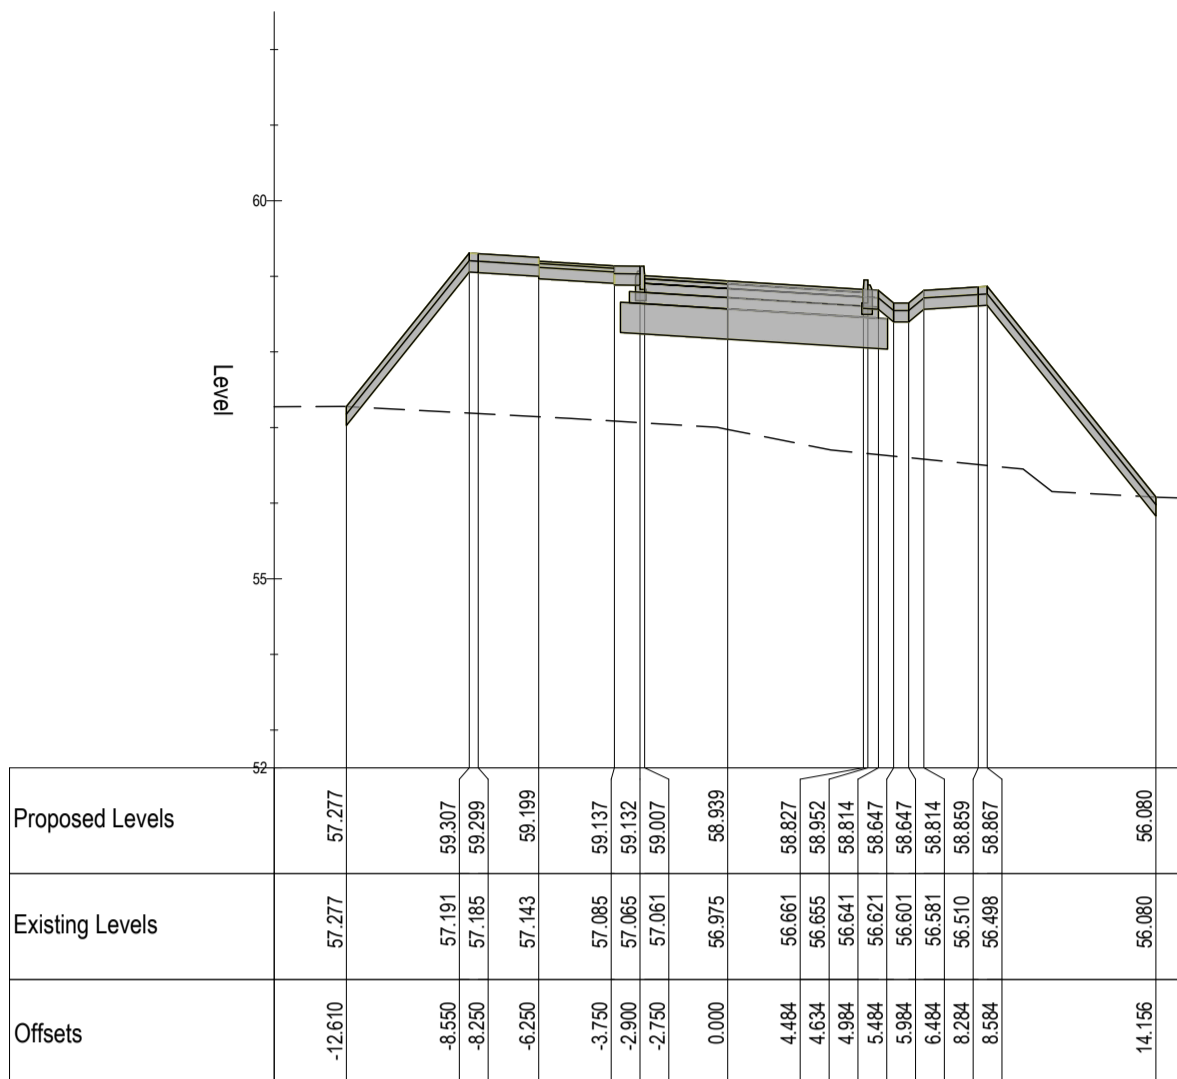


QUARRY WALK
Chainage 200.000

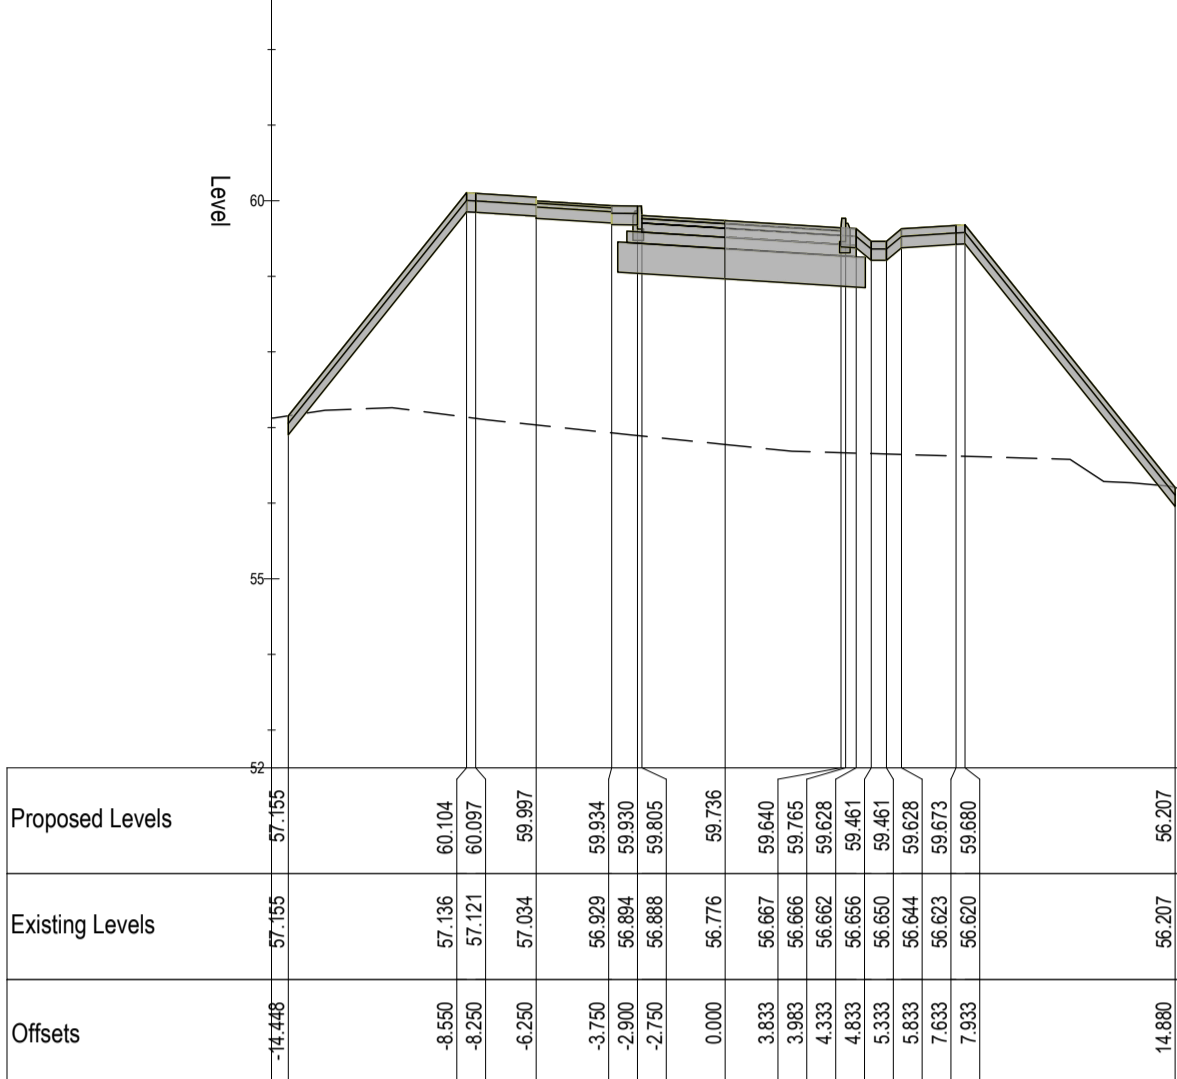


QUARRY WALK
Chainage 210.000

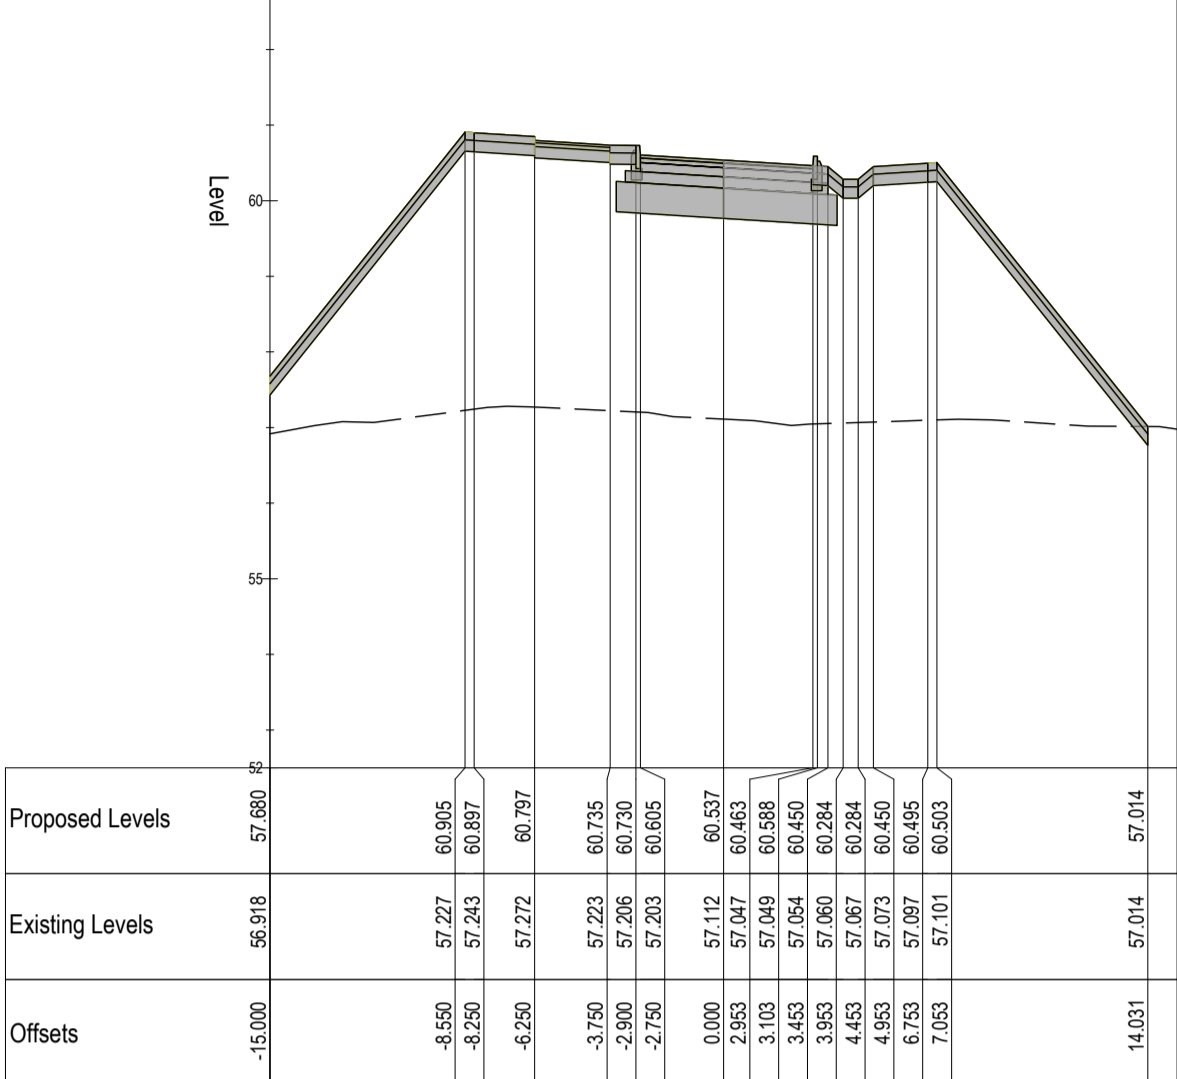


QUARRY WALK
Chainage 220.000

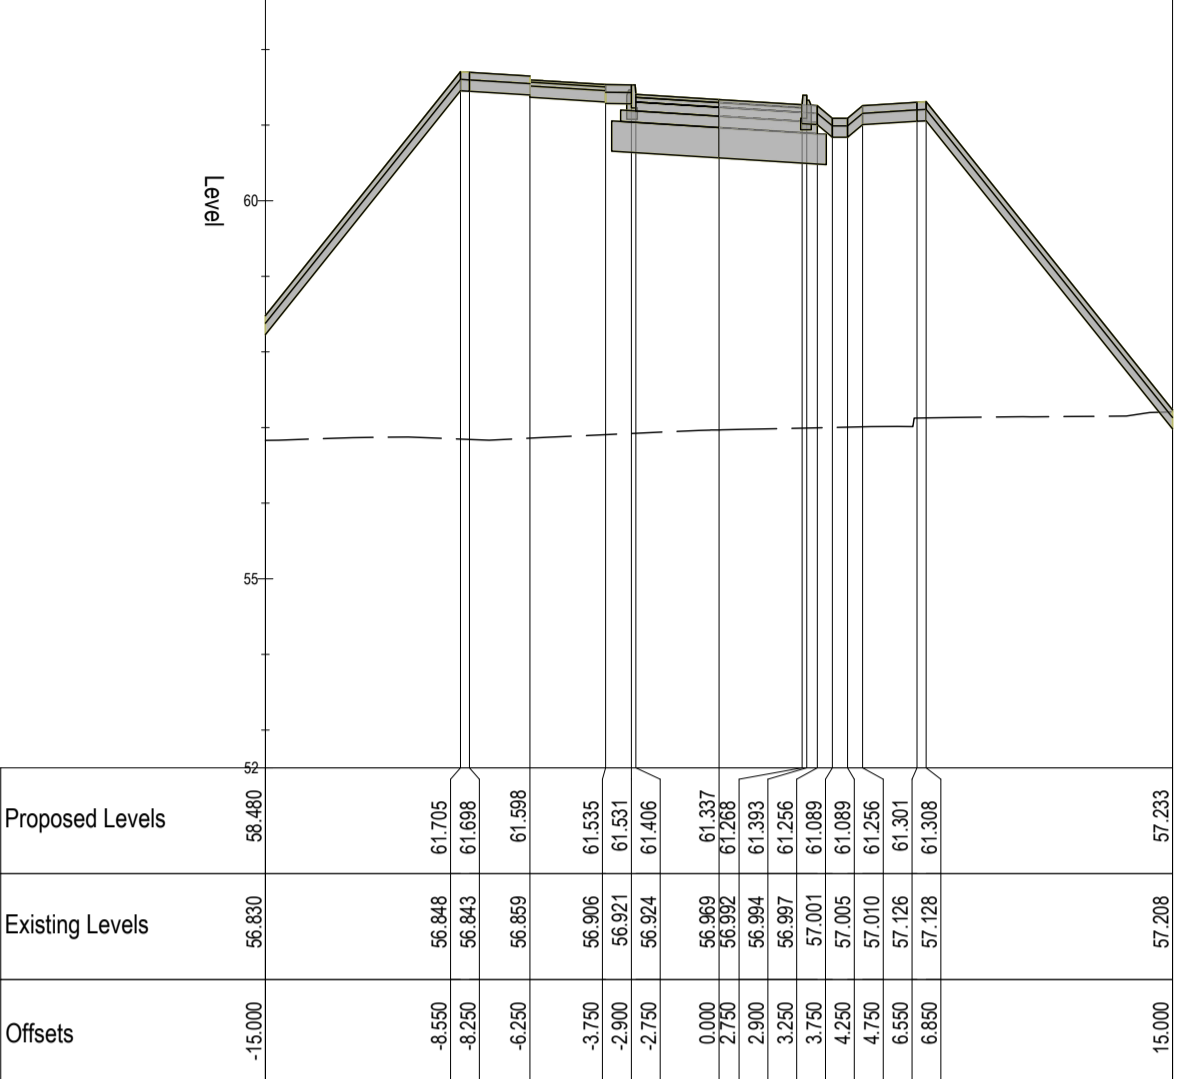


QUARRY WALK
Chainage 230.000

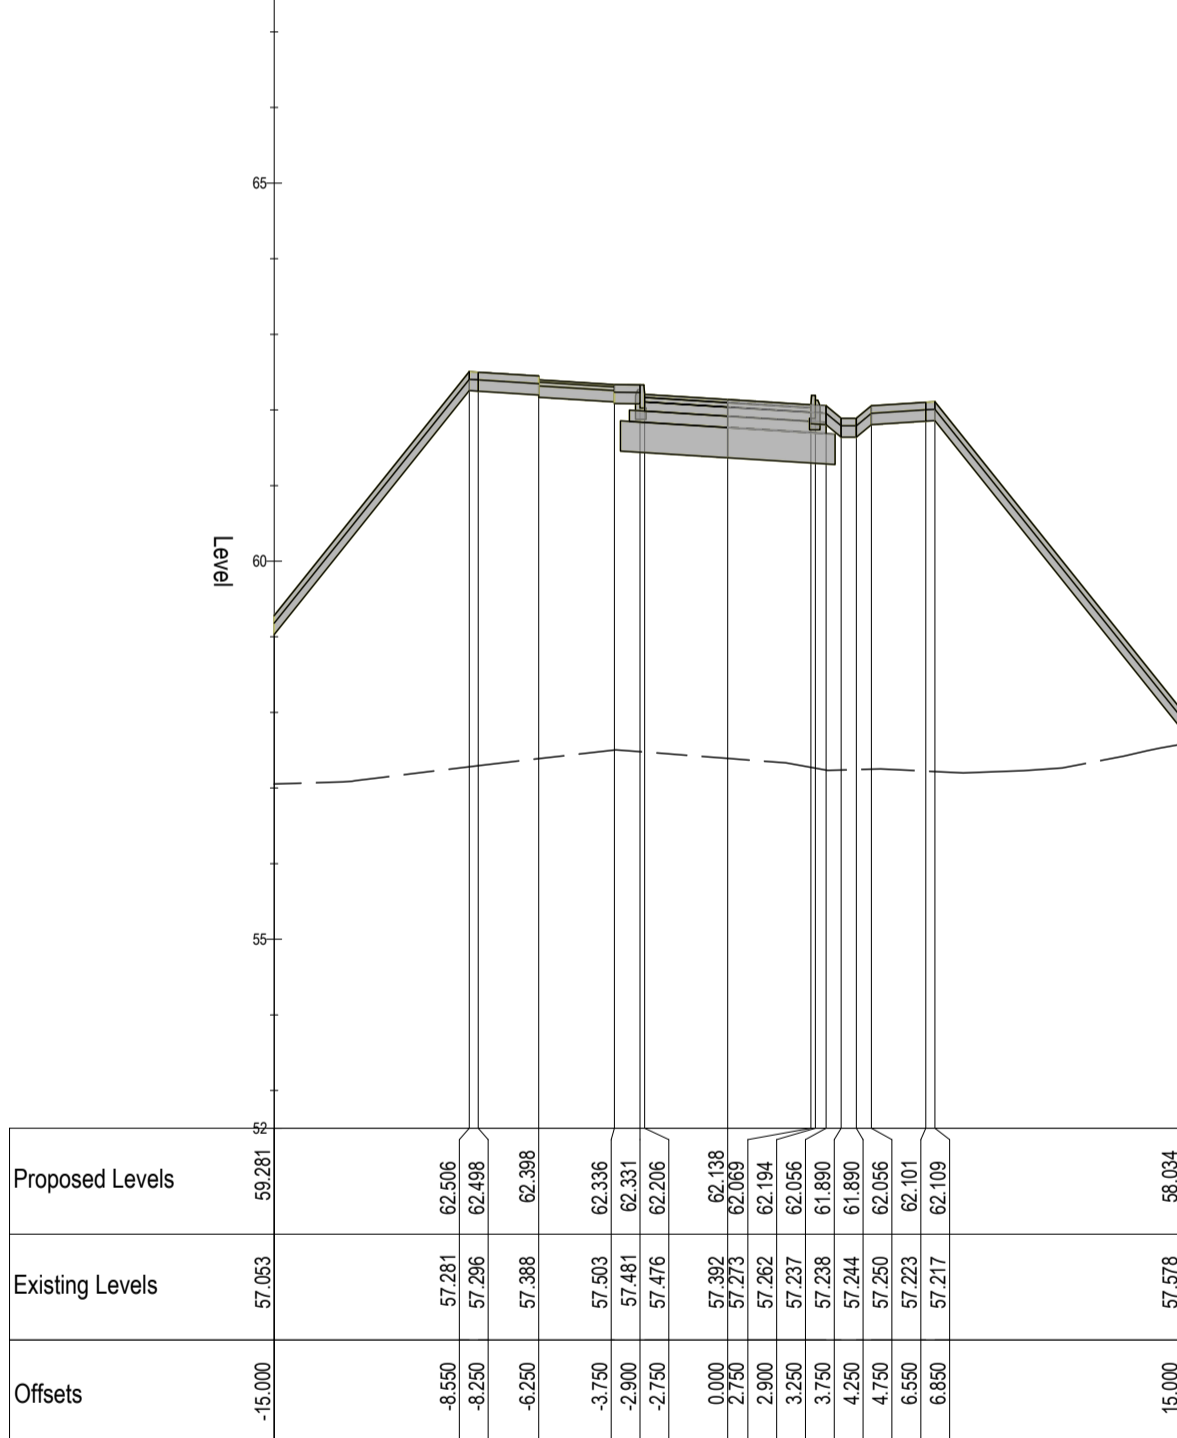


QUARRY WALK
Chainage 240.000

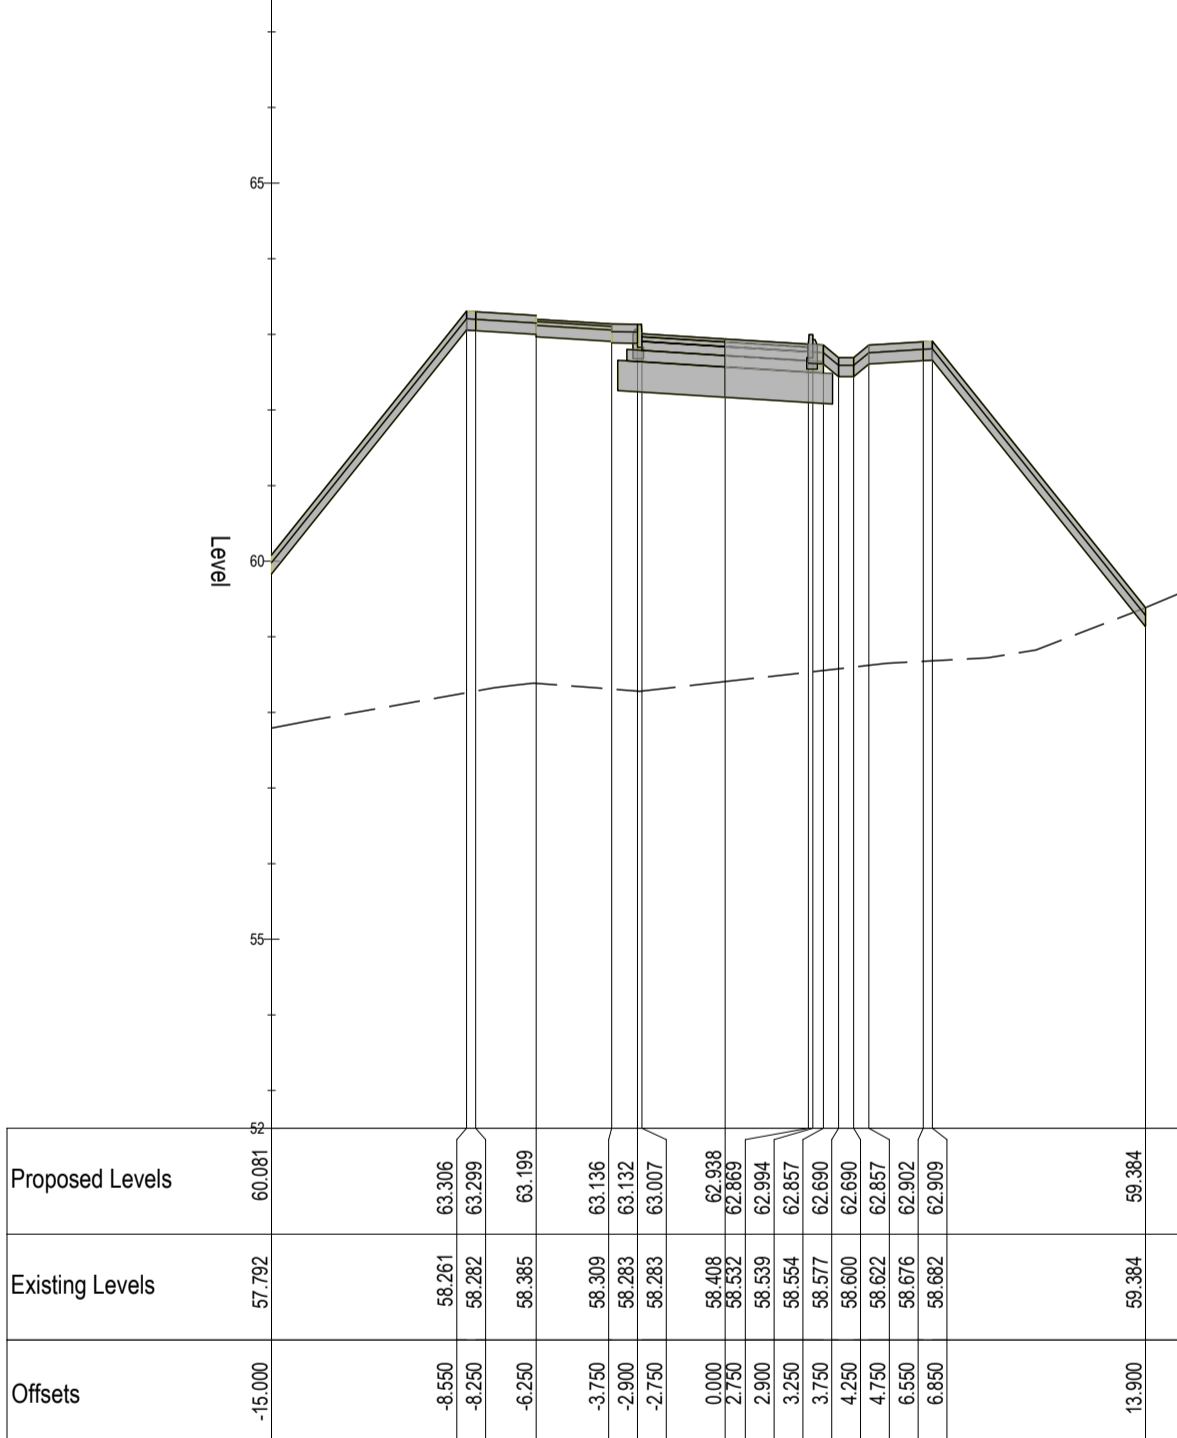

QUARRY WALK
Chainage 250.000

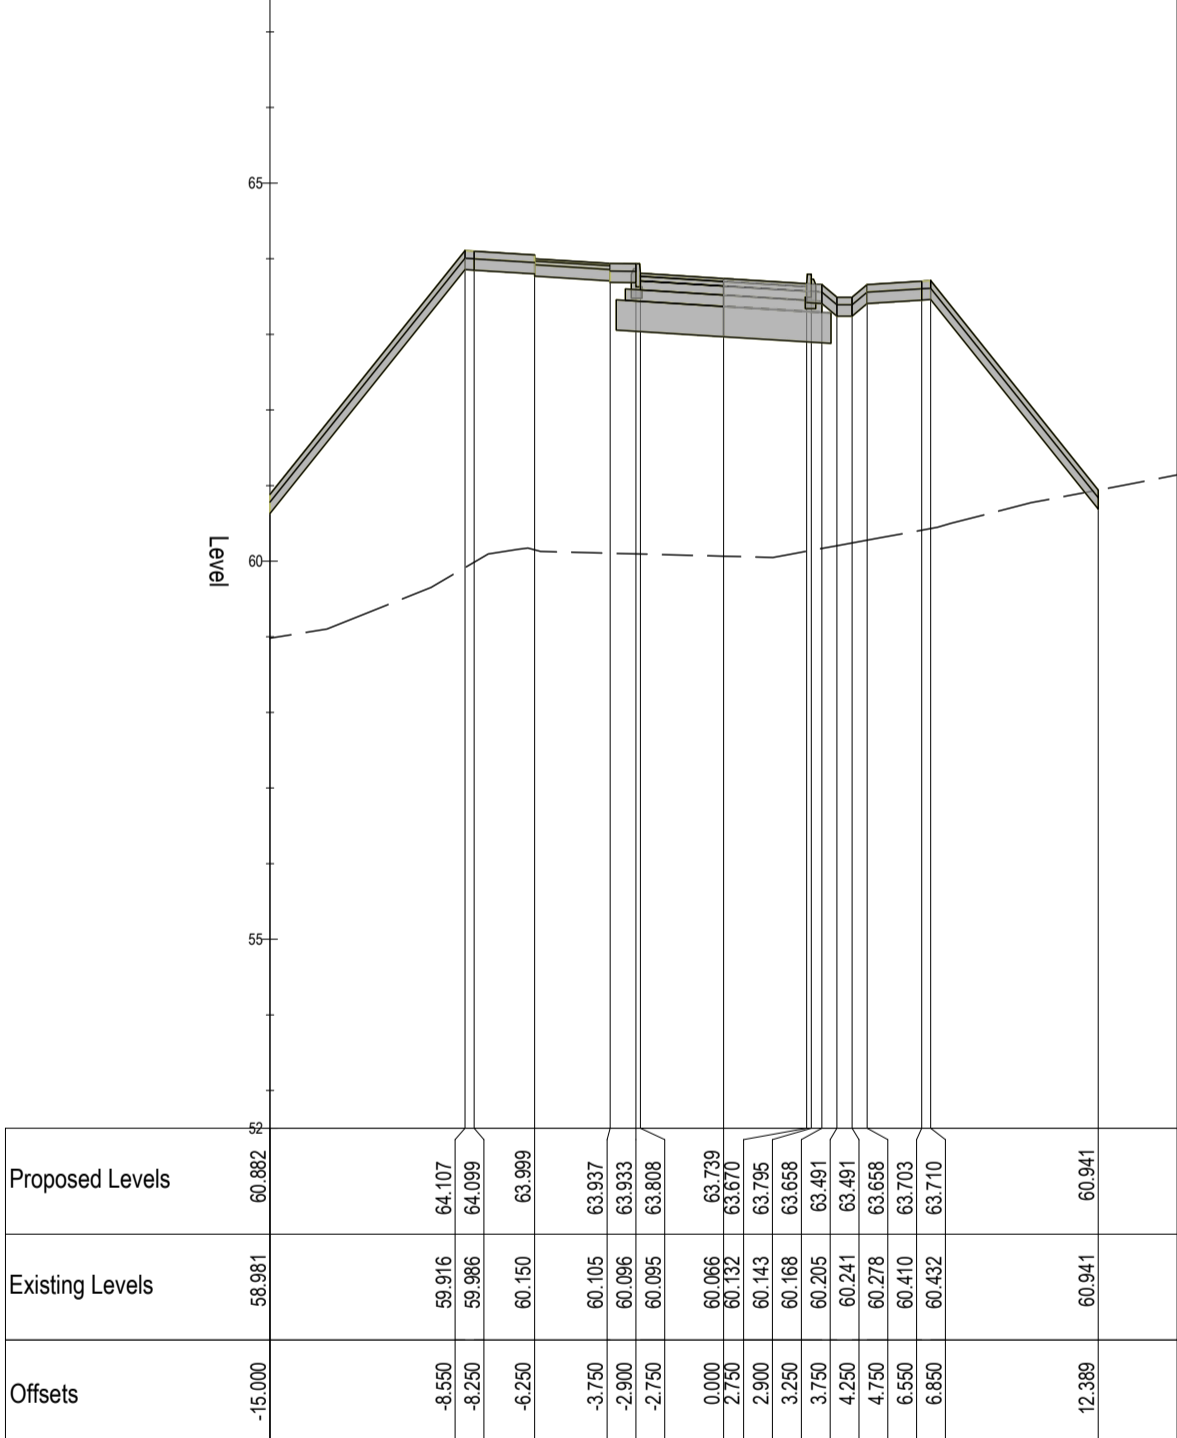

QUARRY WALK
Chainage 260.000

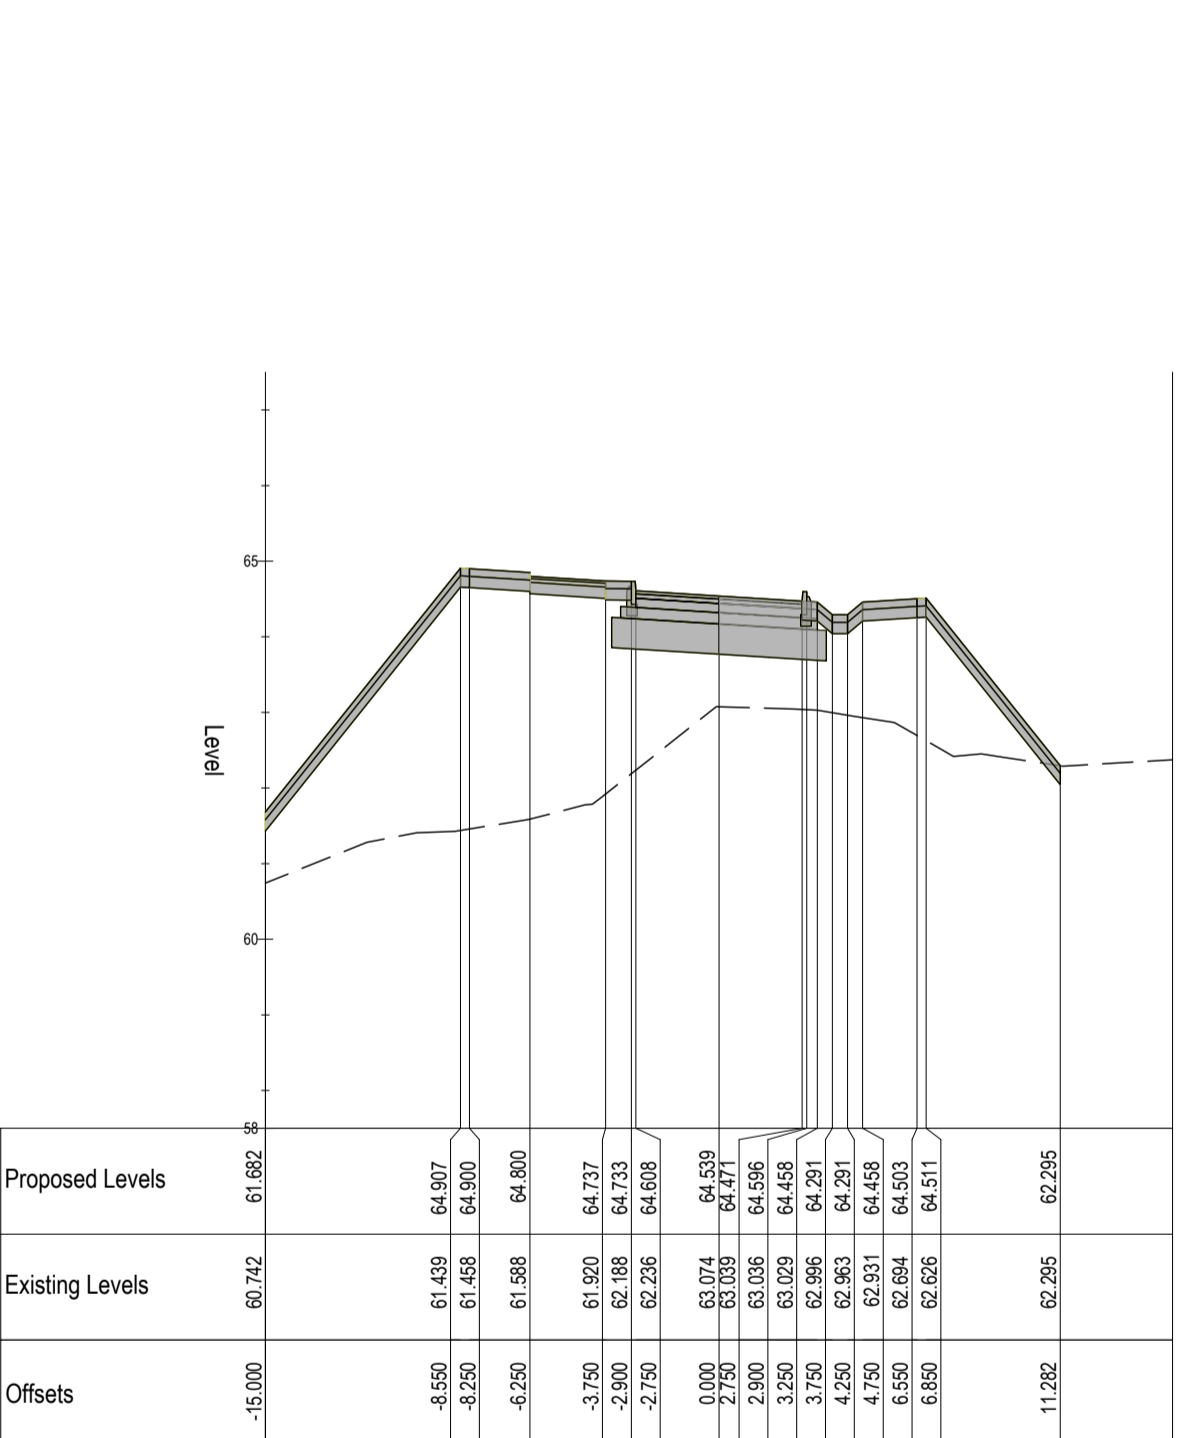

QUARRY WALK
Chainage 270.000

0	20/11/2023	ISSUED FOR PLANNING	KMM	JPC
rev	date	description	by	chkd.

STATUS CODES
 purpose acceptance
 P3 - PLANNING PERMISSION S - ISSUED



DBFL Consulting Engineers
 Civil, Structural & Transportation Engineering
 www.dbfl.ie
 DUBLIN OFFICE: Ormond House, Upper Ormond Quay, Dublin 7, D07 W704
 PHONE +353 1 456 4320
 CORK OFFICE: 14 South Mall, Cork, T12 CT91
 PHONE +353 21 2024538
 WATERFORD OFFICE: 50a-5b The Arcade, Maritime Gate, Canada Street, Waterford, X91 W028
 PHONE +353 51 309 500

project ref.

CIVIC OFFICES

drawing title
 QUARRY WALK - CROSS SECTIONS - SHEET 2

client
 MONAGHAN COUNTY COUNCIL

designed by	author	scale	sheet size
KM	RC	1:250 H:100 V	A1
drawing no.	revision		
220084-RY-04-Z00-XXX-DR-DBFL-CE-3212	0		