




REVISION SCHEDULE				
REV. NO.	REV. DESCRIPTION	REV. DATE	DRAWN	CHECKED
PL1	ISSUED FOR PRE-PLANNING DISCUSSION	16/08/2023	JPC	JFC
PL2	ISSUED FOR PRE-PLANNING DISCUSSION	31/08/2023	JPC	JFC
PL3	ISSUED FOR PLANNING	23/11/2023	KJD	JFC

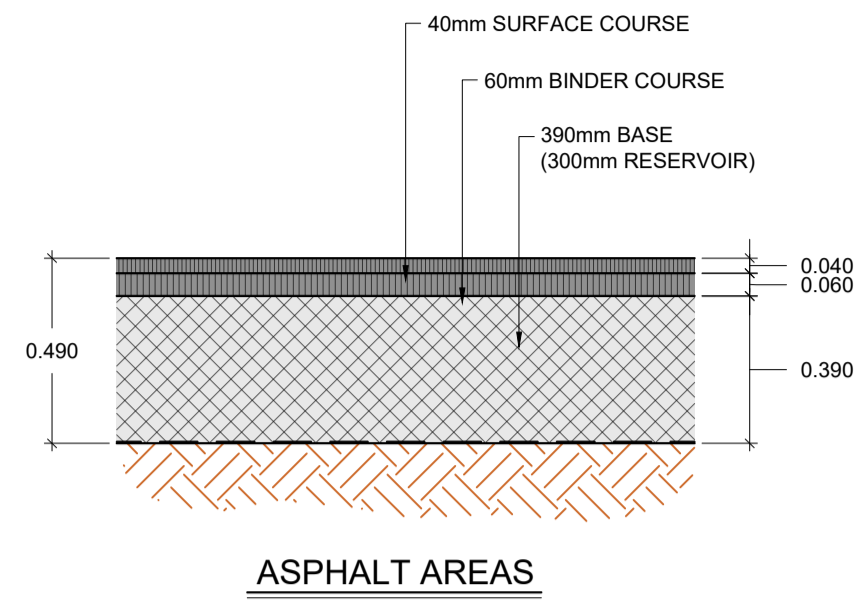


ASPHALT AREAS

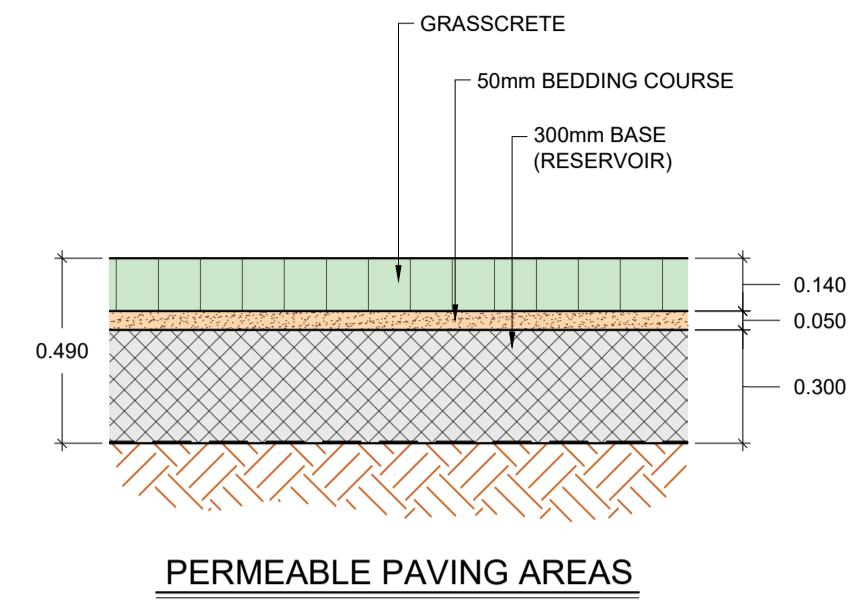

PERMEABLE PAVING AREAS

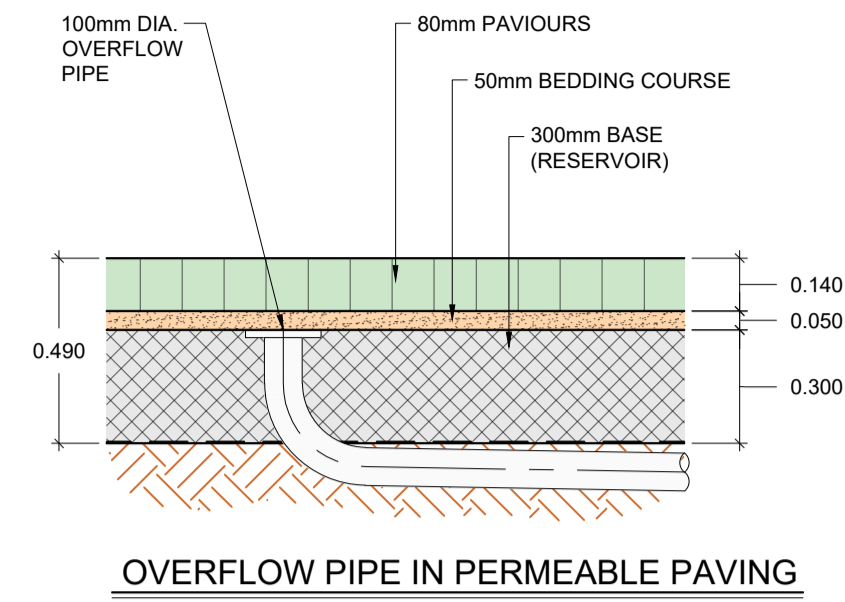


OVERFLOW PIPE IN PERMEABLE PAVING

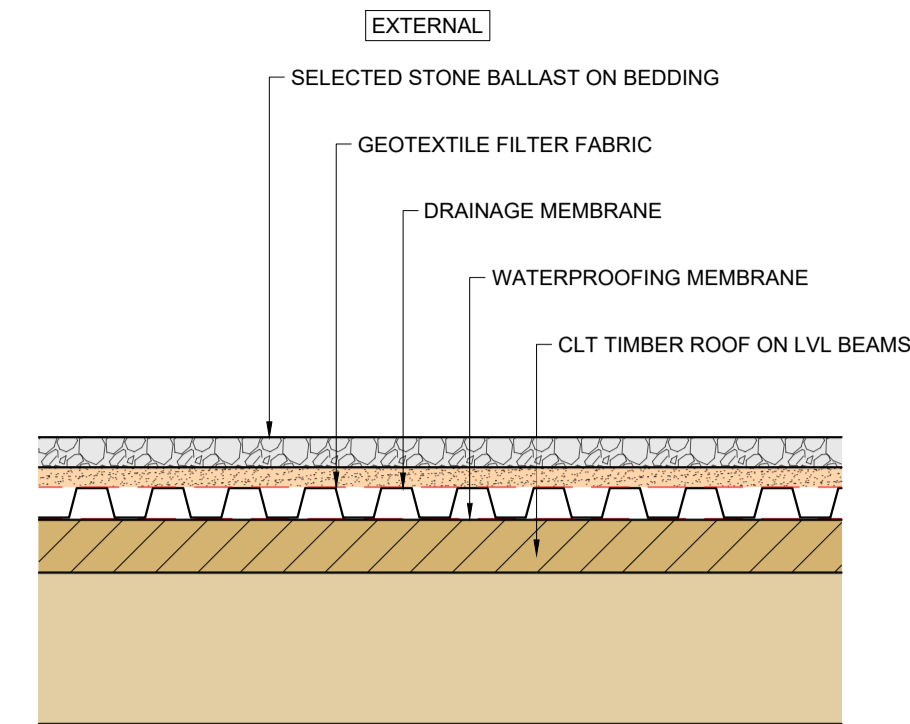


2 TYPICAL SECTION AT ROOF LEVEL
SCALE 1:20


1 TYPICAL DETAILS OF CAR PARK
SCALE 1:20

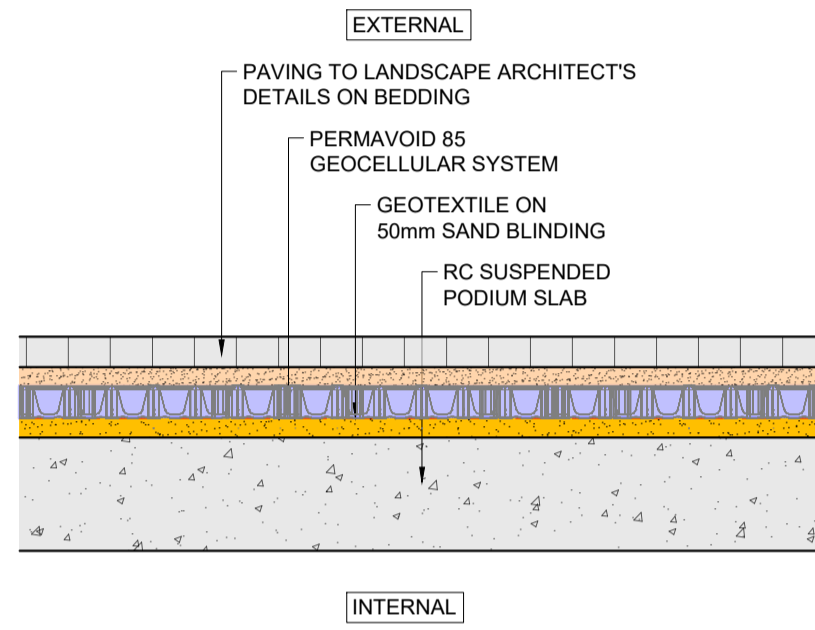


3 TYPICAL SECTION OVER PODIUM
SCALE 1:20

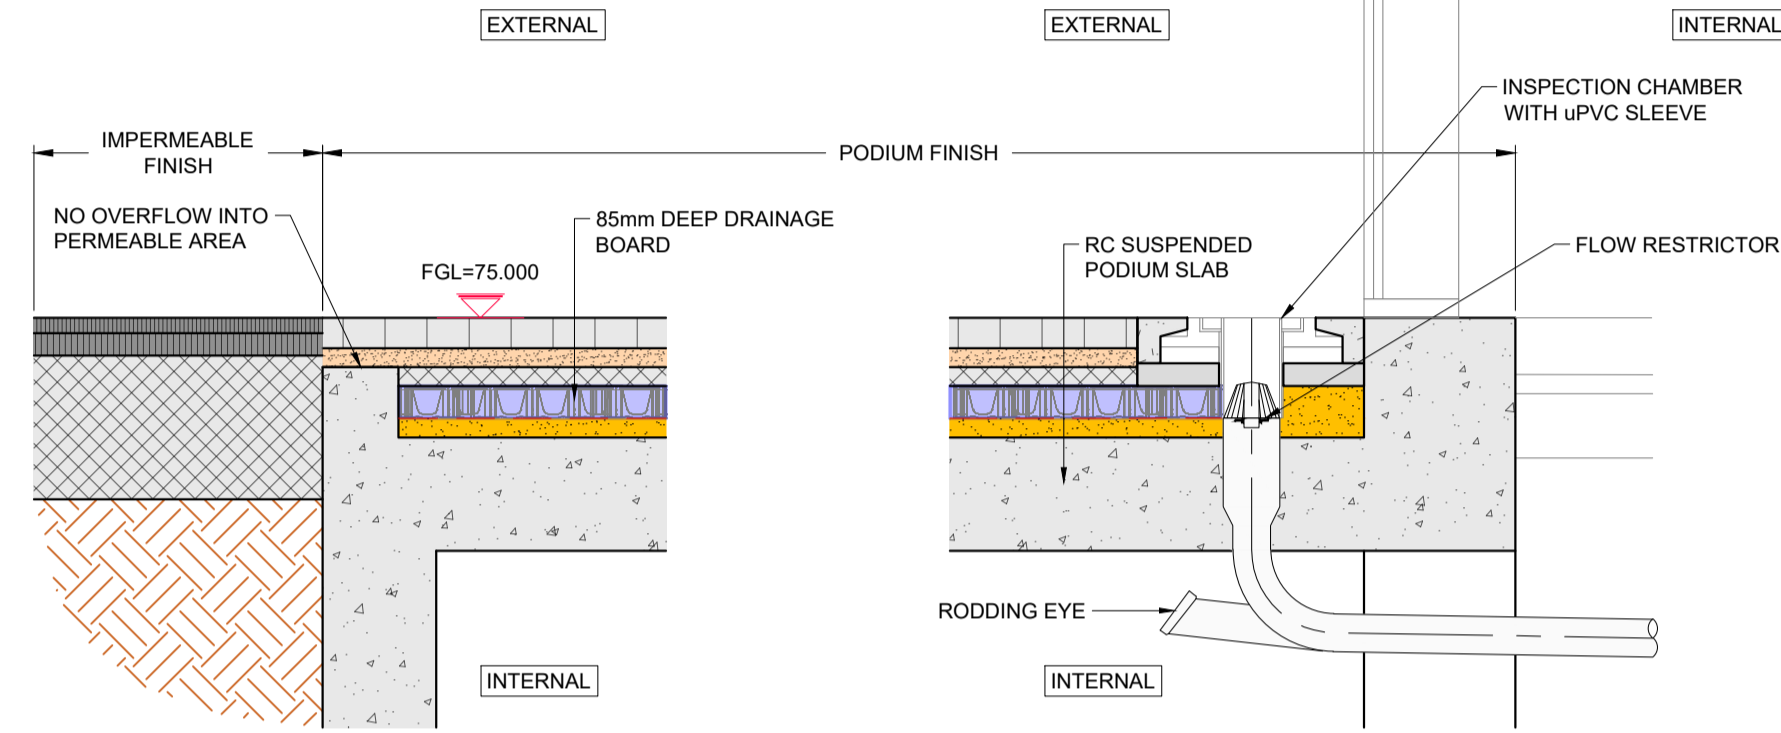


4 TYPICAL SECTION THROUGH EDGE OF PODIUM
SCALE 1:20

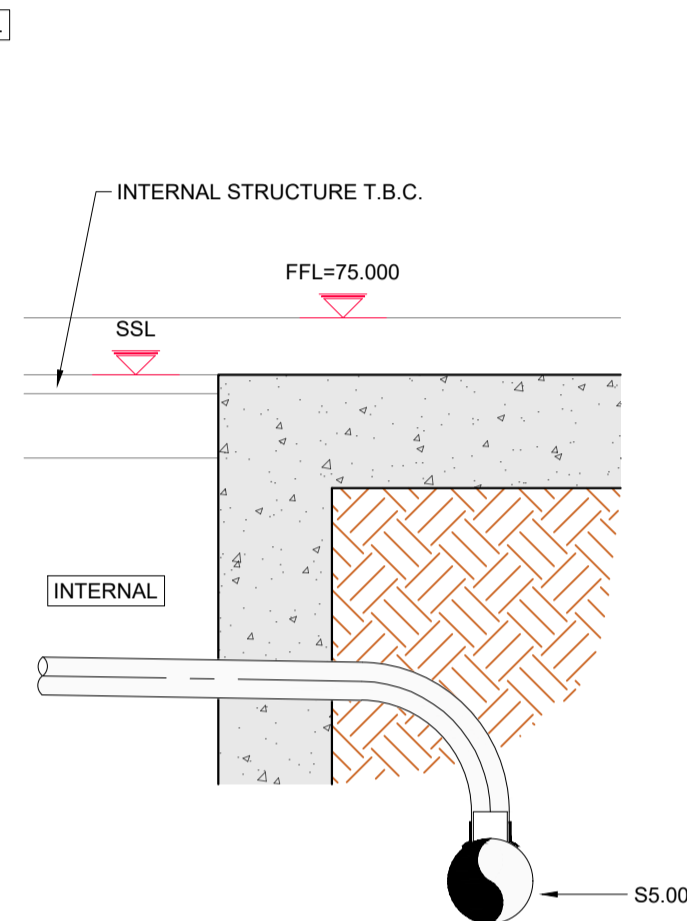

7 TYPICAL SECTION THROUGH COURTYARD
SCALE 1:50

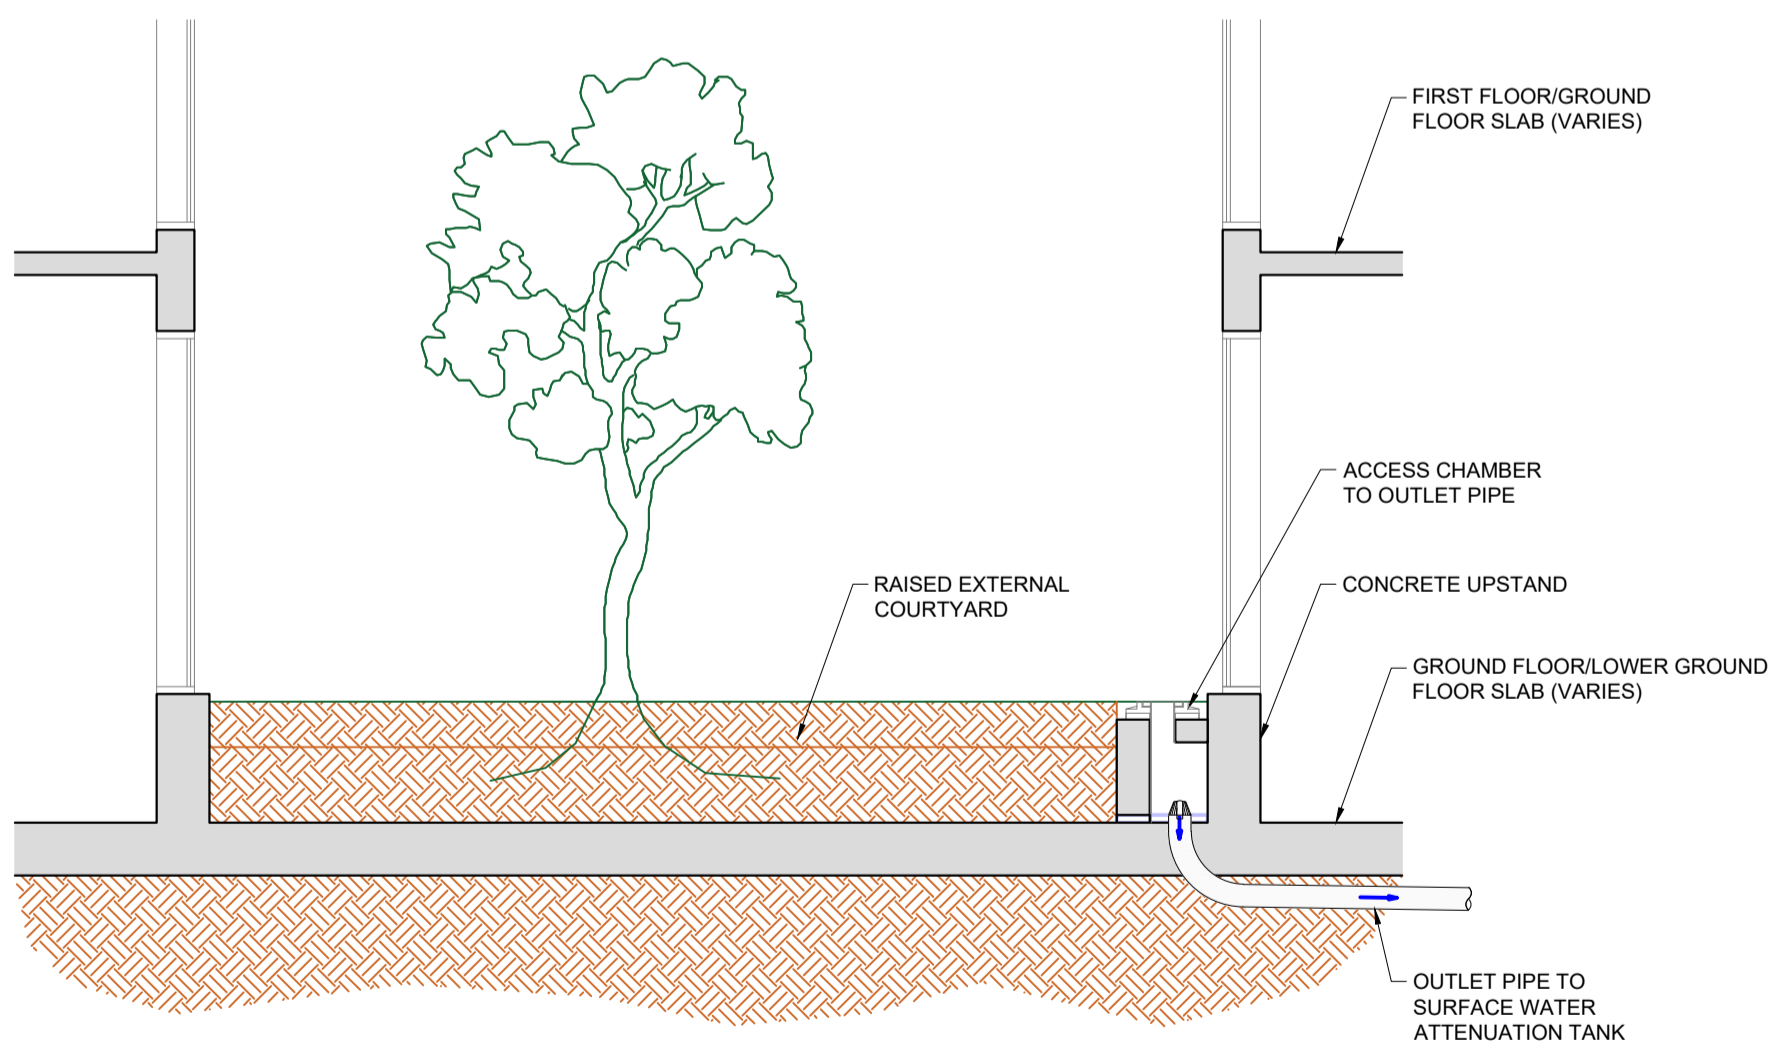

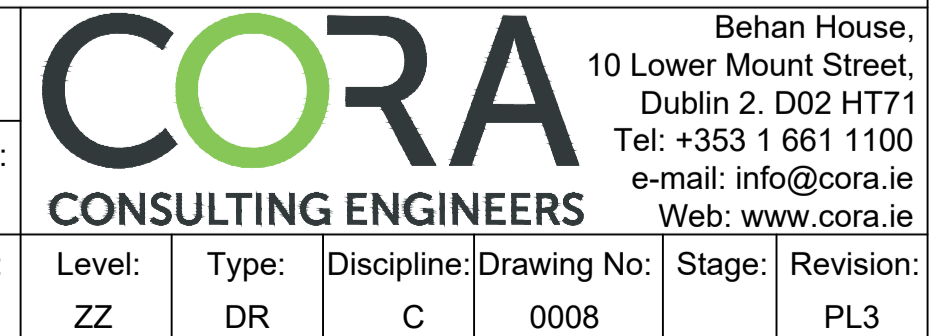Drawing Stage: PLANNING	Project Details:	Notes	Drawn by:	Checked by:	Approved by:	Date:					
	Site Address:		JPC	KO'M	JFC	AUG '23					
	Client:		Project Name:		Scale:	Project Number:					
	Architect:		CIVIC OFFICES		1:20 @ A1	2223					
	M&E Designer:		Drawing Title:		Project:	Originator:		Zone:	Level:	Type:	Discipline:
Contractor:	SITE SECTIONS & DETAILS SHEET 1		MCC	CORA	ZZ	ZZ	DR	C	0008		PL3