



REVISION SCHEDULE				
REV. NO.	REV. DESCRIPTION	REV. DATE	DRAWN	CHECKED
PL1	ISSUED FOR PRE-PLANNING DISCUSSION	16/08/2023	JPC	JFC
PL2	ISSUED FOR PRE-PLANNING DISCUSSION	31/08/2023	JPC	JFC
PL3	ISSUED FOR PLANNING	23/11/2023	KJD	JFC

FSMH 01 - FSMH 05 - LONGSECTION
SCALE: H 1:500 / V 1:100
DATUM: 65.000

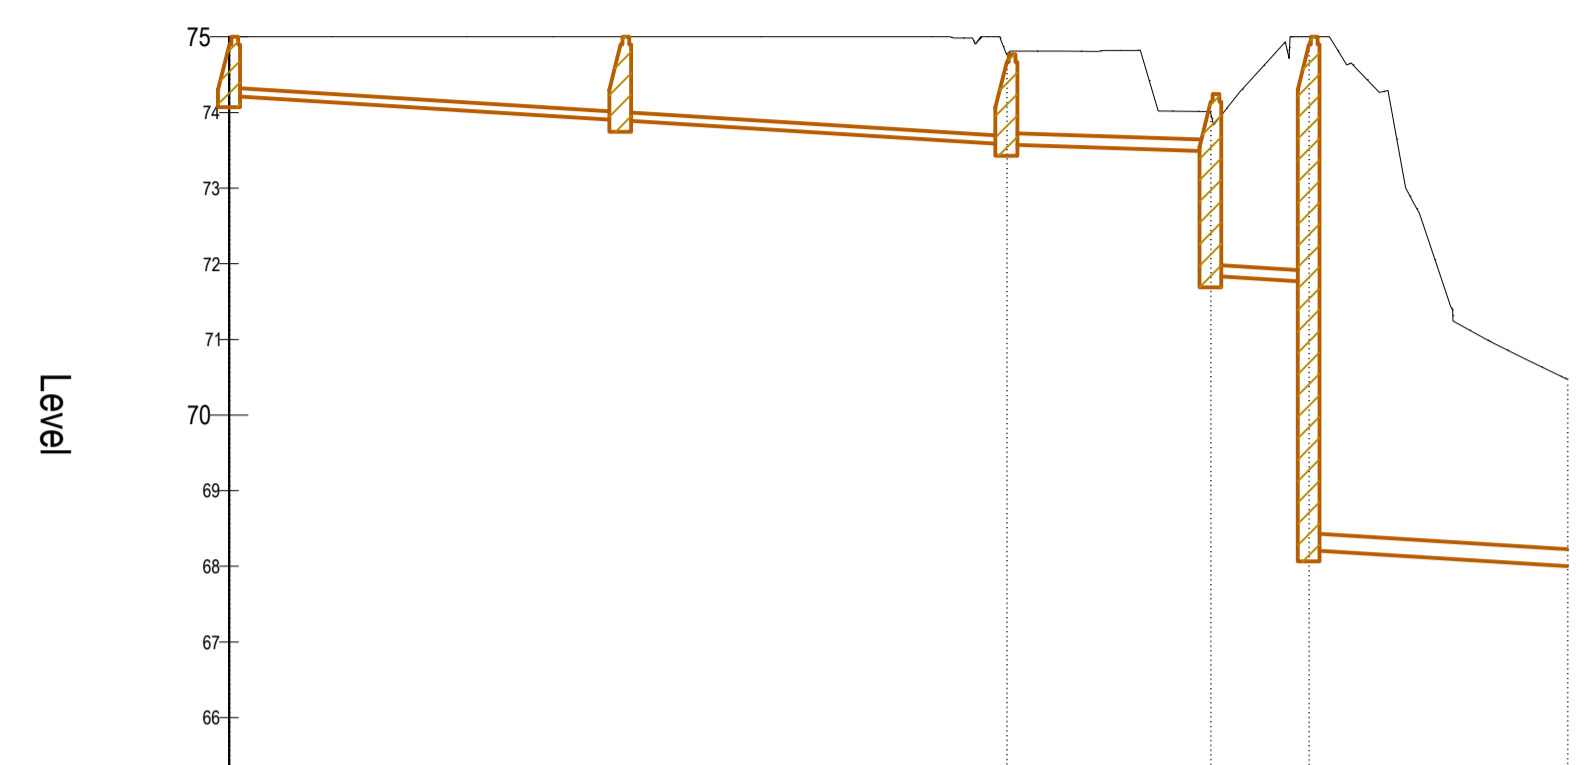


MANHOLE NO. & PIPE DATA	FSMH 01	FSMH 02	FSMH 03	FSMH 04	FSMH 05
	F 1,001-1100 1.80	F 1,002-1100 1.80	F 1,003-1500 1.150	F 1,004-1500 1.08	F 1,005-2250 1.80
COVER LEVELS (m)	CL= 75.000	CL= 75.000	CL= 74.768	CL= 74.243	CL= 75.000
INVERT LEVELS (m)	IL= 74.220 Start IL= 74.220 End IL= 73.897	IL= 73.897 Start IL= 73.897 End IL= 73.578	IL= 73.578 Start IL= 73.578 End IL= 73.488	IL= 73.488 Start IL= 73.488 End IL= 71.758	IL= 68.214 Start IL= 68.214 End IL= 65.000

ALIGNMENT - FSMH 06 - FSMH 11
SCALE: H 1:500 / V 1:100
DATUM: 65.000

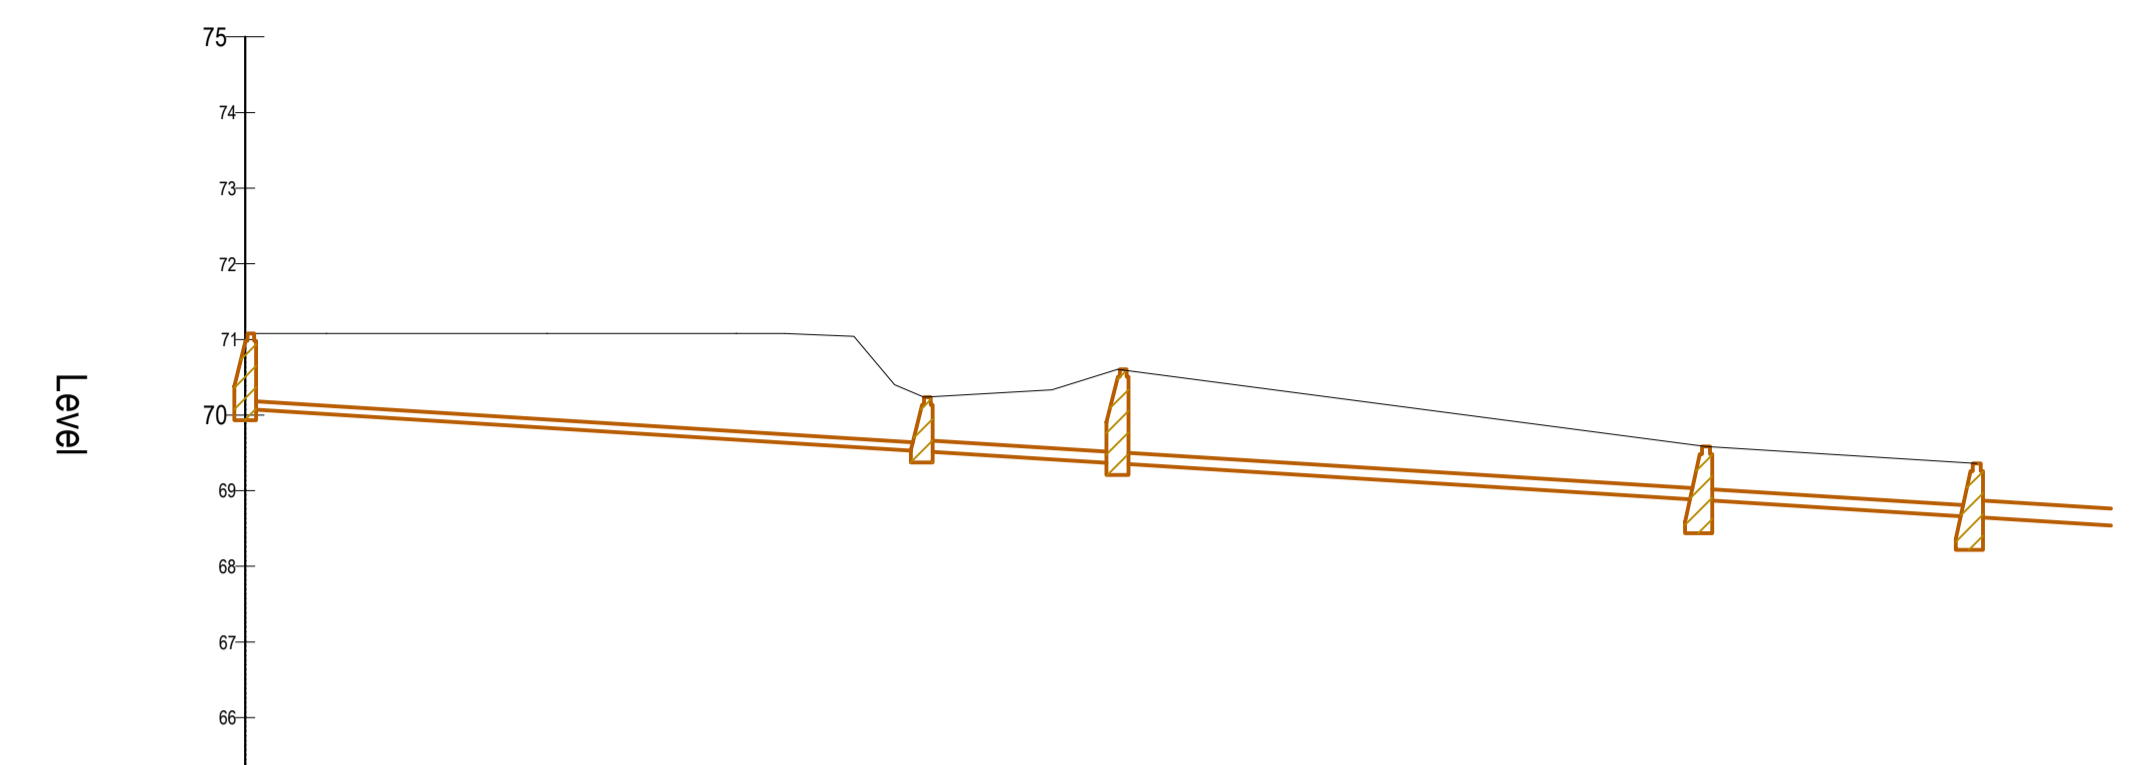


MANHOLE NO. & PIPE DATA	FSMH 06	FSMH 07	FSMH 08	FSMH 10	FSMH 11
	F 3,001-1100 1.80	F 3,002-1500 1.80	F 3,003-1500 1.80	F 3,004-1500 1.80	F 3,005-2250 1.80
COVER LEVELS (m)	CL= 71.080	CL= 70.296	CL= 70.695	CL= 69.584	CL= 69.360
INVERT LEVELS (m)	IL= 70.080 Start IL= 70.080 End IL= 69.521	IL= 69.521 Start IL= 69.521 End IL= 69.359	IL= 69.359 Start IL= 69.359 End IL= 68.879	IL= 68.879 Start IL= 68.879 End IL= 68.655	IL= 68.655 Start IL= 68.655 End IL= 65.538

FSMH 09 - FSMH 08 - LONGSECTION
SCALE: H 1:500 / V 1:100
DATUM: 65.000

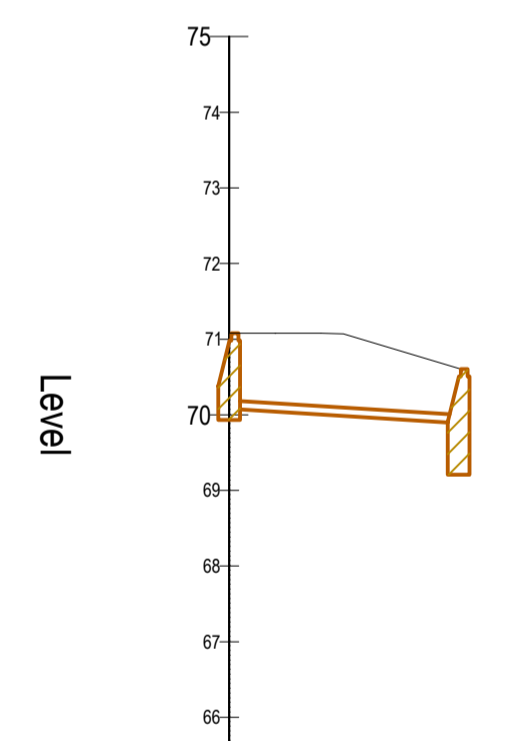

MANHOLE NO. & PIPE DATA	FSMH 09	FSMH 08
	F 3,001-1100 1.80	
COVER LEVELS (m)	CL= 71.080	CL= 70.695
INVERT LEVELS (m)	IL= 70.080 Start IL= 70.080 End IL= 69.890	IL= 69.359

Drawing Stage: PLANNING	Project Details:	Notes	Drawn by:	Checked by:	Approved by:	Date:	 Behan House, 10 Lower Mount Street, Dublin 2. D02 HT71 Tel: +353 1 661 1100 e-mail: info@cora.ie Web: www.cora.ie					
	Site Address:		JPC	KO'M	JFC	FEB '23						
	Client:		Project Name:			Scale:		Project Number:				
	Architect:		CIVIC OFFICES			1:500 @ A1		2223				
	M&E Designer:		Drawing Title:			Project:		Originator:	Zone:	Level:	Type:	Discipline:
Contractor:	FOUL SEWER LONGSECTIONS SHEET 1			MCC	CORA	ZZ	ZZ	DR	C	2301		PL3