

ON ORIGINAL


© COPYRIGHT OF THIS DRAWING IS RESERVED BY DBFL CONSULTING ENGINEERS. NO PART SHALL BE REPRODUCED OR TRANSMITTED WITHOUT THEIR WRITTEN PERMISSION.

NO CHANGES OF WHATSOEVER NATURE ARE TO BE MADE TO ANY DETAILS SET OUT OR CONTAINED IN ANY DBFL SPECIFICATIONS OR DRAWINGS UNLESS THE EXPRESS CONSENT HAS BEEN OBTAINED IN ADVANCE, IN WRITING, FROM DBFL.

NOTES:

1. ALL DRAWINGS TO BE CHECKED BY CONTRACTOR ON SITE AND ENGINEER INFORMED OF DISCREPANCIES BEFORE WORK COMMENCES.
2. ALL DIMENSIONS AND LEVELS ARE IN METERS
3. ALL LEVELS ARE TO ORDNANCE DATUM (MALIN HEAD).
4. CO-ORDINATES RELATE TO IRISH TRANSVERSE MERCATOR.
5. ALL WORKS TO BE CONSTRUCTED IN ACCORDANCE WITH THE NRA SPECIFICATION FOR ROAD WORKS UNLESS OVERRIDDEN BY LOCAL OVERSEEING AUTHORITY'S STANDARDS
6. ALL ROAD MARKINGS & SIGNS SHALL COMPLY FULLY WITH THE TRAFFIC SIGNS MANUAL PUBLISHED BY THE DEPARTMENT OF TRANSPORT.
7. ALL SIGNS TO BE MOUNTED ON 76.1mm GALVANISED STEEL POSTS WITH COLOURED SLEEVES UN.O. TO SPECIFICATION AND IN ACCORDANCE WITH THE TRAFFIC SIGNS MANUAL: MOUNTING HEIGHT TO BOTTOM OF SIGN = 2.3m U.N.O.
8. ALL TRAFFIC MANAGEMENT TO COMPLY FULLY WITH THE PROVISIONS OF CHAPTER 8 OF THE TRAFFIC SIGNS MANUAL.
9. ALL PEDESTRIAN, CYCLE AND VEHICULAR ROUTES MUST BE RETAINED IN ACCORDANCE WITH APPROVED TRAFFIC MANAGEMENT PLAN.
10. ALL MATERIALS TO BE DISPOSED OFF SITE SHALL BE TAKEN TO A LICENSED FACILITY APPROVED BY THE LOCAL OVERSEEING AUTHORITY.
11. DRAWINGS SHOULD BE READ IN CONJUNCTION WITH ALL SUPPORTING SPECIFICATIONS AND DRAWING SERIES.

- VEHICLE TRACKING:**
- 1.8m PIERS AND 1.2m WALL AT HARPS ENTRANCE. CAPPED AND RENDERED WALL PER TII SCD 02401
 - PROPOSED PUSH BUTTON PEDESTRIAN CROSSING
 - PROVIDE SPEED CONTROL GATES ON GREENWAY JUNCTION
 - SURFACE WATER ATTENUATION CELLULAR STORAGE - REFER TO DRAINAGE 220084-RY-05-Z00-XXX-DR-DBFL-CE-5302
 - TYPICAL CROSS SECTION D-D REFER TO DRAWING 220084-RY-04-Z00-XXX-DR-DBFL-5202
 - PROPOSED NEW CLEAR SPAN BRIDGE. REFER TO DRAWING 220084-RY-02-Z00-XXX-DR-DBFL-CE-5001
 - PROVIDE MIN 1400MM HIGH PARAPET TO BRIDGE WITH SAFETY BARRIER EXTENDING MIN 15m BEYOND
 - TIE-IN TO EXISTING ACCESS

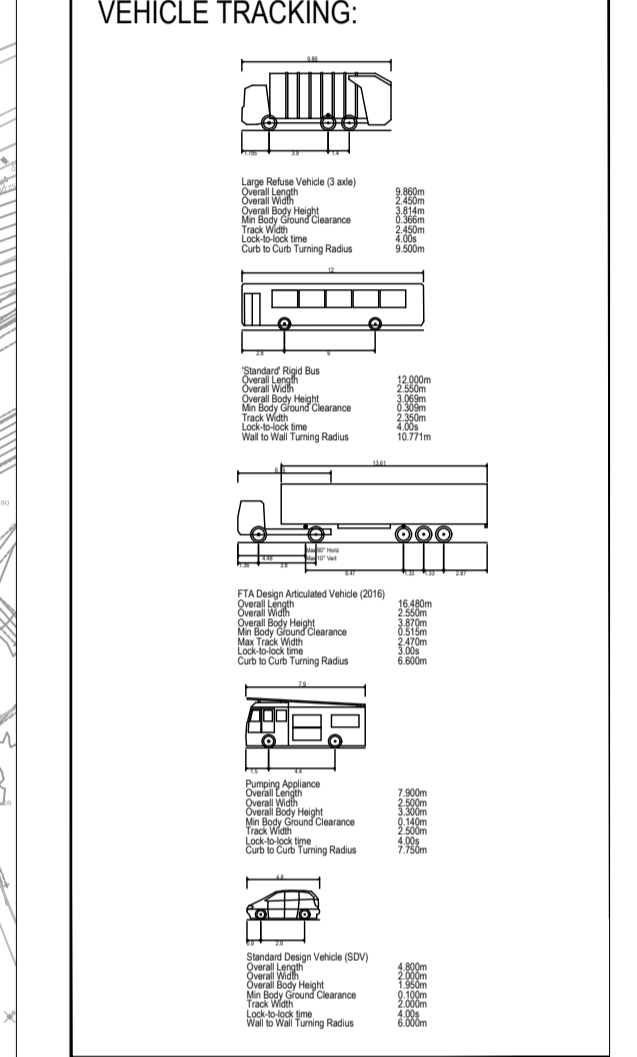

rev	date	description	by	chkd.
0	2011/2023	ISSUE FOR PLANNING	KMM	JPC

STATUS CODES

purpose	acceptance
P3 - PLANNING PERMISSION	S - ISSUED

DBFL Consulting Engineers
Civil, Structural & Transportation Engineering
www.dbfl.ie

DUBLIN OFFICE: Ormond House, Upper Ormond Quay, Dublin 7, D07 W704
PHONE: +353 1 404 4000

CORK OFFICE: 14 South Mall, Cork, T12 CT91
PHONE: +353 21 2024538

WATERFORD OFFICE: Suite 10 The Ark, Maritime Gate, Canada Street, Waterford, X91 W028
PHONE: +353 51 309 500

project ref:

CIVIC OFFICES

drawing title

GENERAL ARRANGEMENT - SHEET 1

client

MONAGHAN COUNTY COUNCIL

designed by: KM author: RC scale: 1:500 sheet size: A1
drawing no: 220084-RY-04-Z00-XXX-DR-DBFL-CE-1201 revision: 0

LEGEND

- ROAD CARRIAGEWAY
- FOOTPATH
- NEW SHARED GREENWAY (PED/CYCLE)
- EXISTING INFORMAL SHARED AREA (PED/CYCLE) TO BE RESURFACED
- CYCLE TRACK (OFF-ROAD)
- CYCLE LANE (ON-ROAD)
- GRASS VERGE/LANDSCAPED AREAS
- GRASS SWALE
- SPEED TABLE
- BUFF TACTILE PAVING
- RED TACTILE PAVING
- CORDOURY TACTILE PAVING
- DROPPED KERB LOCATION
- FENCE (SEE CALL OUT FOR DESCRIPTION)
- SITE BOUNDARY
- PROPOSED FLEXI BOLLARD

ORDNANCE SURVEY IRELAND LICENCE
No EN 0017923
© ORDNANCE SURVEY IRELAND
GOVERNMENT OF IRELAND