





© COPYRIGHT OF THIS DRAWING IS RESERVED BY DBFL CONSULTING ENGINEERS. NO PART SHALL BE REPRODUCED OR TRANSMITTED WITHOUT THEIR WRITTEN PERMISSION.

NO CHANGES OF WHATSOEVER NATURE ARE TO BE MADE TO ANY DETAILS SET OUT OR CONTAINED IN ANY DBFL SPECIFICATIONS OR DRAWINGS UNLESS THE EXPRESS CONSENT HAS BEEN OBTAINED IN ADVANCE, IN WRITING, FROM DBFL.


NOTES:

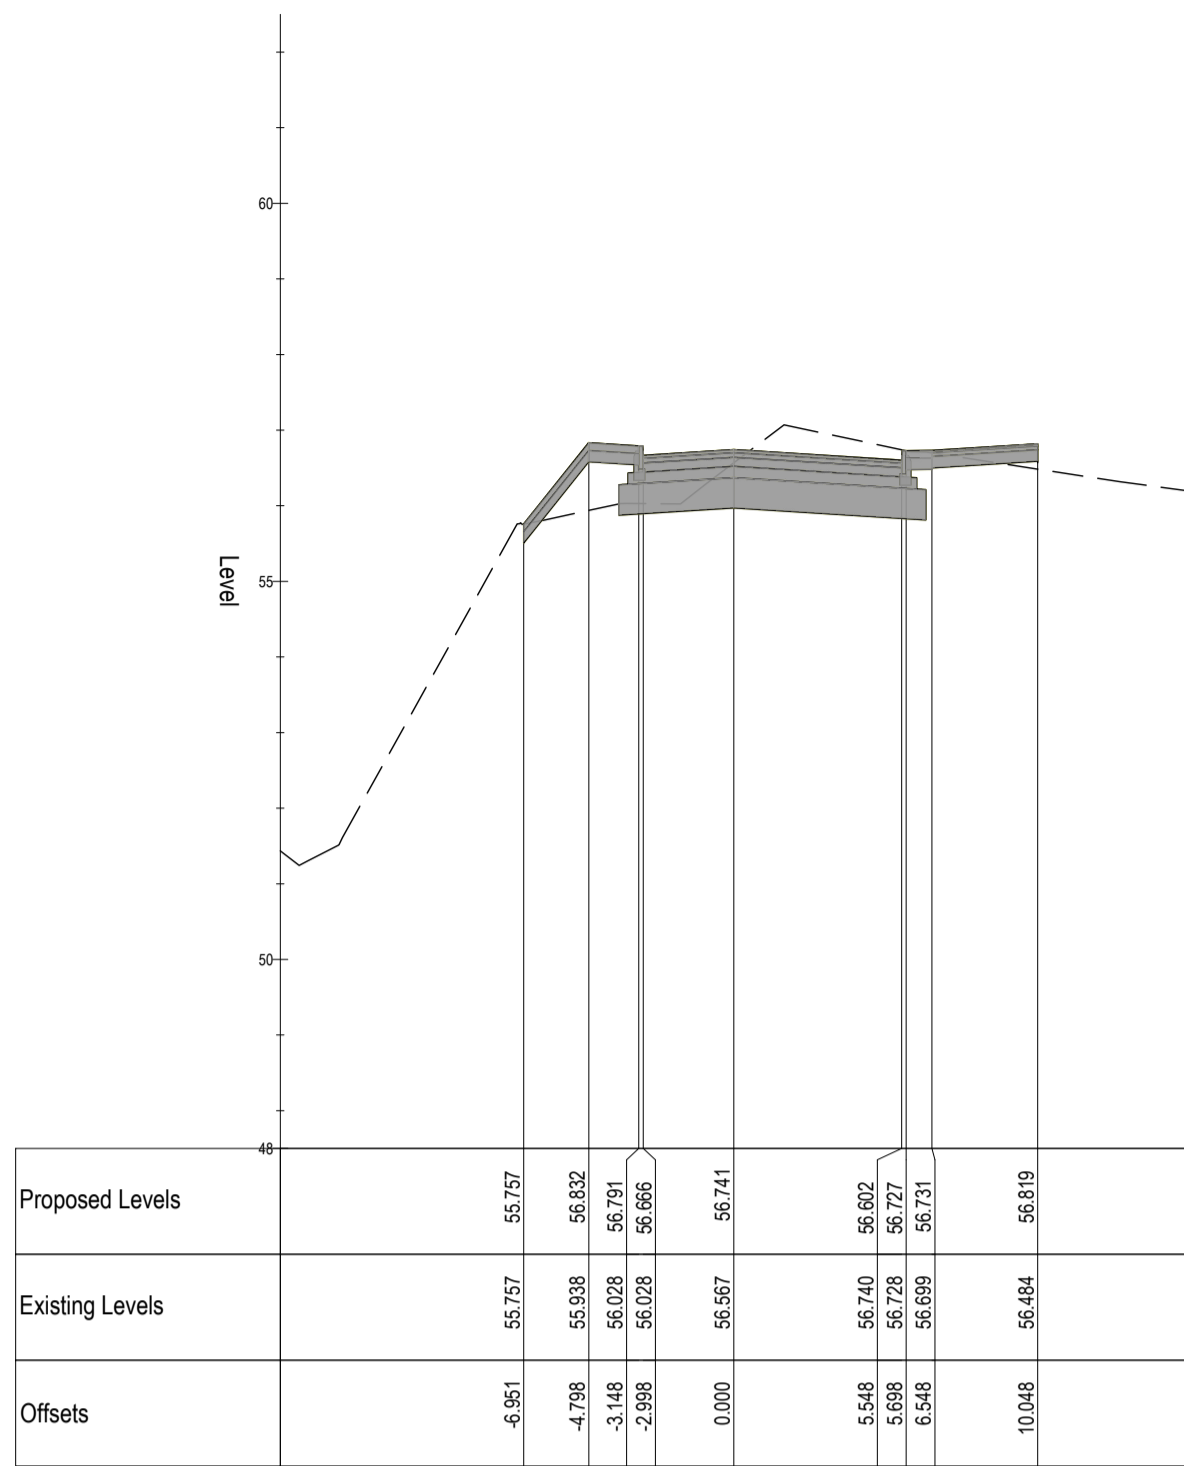


QUARRY WALK
Chainage 120.000

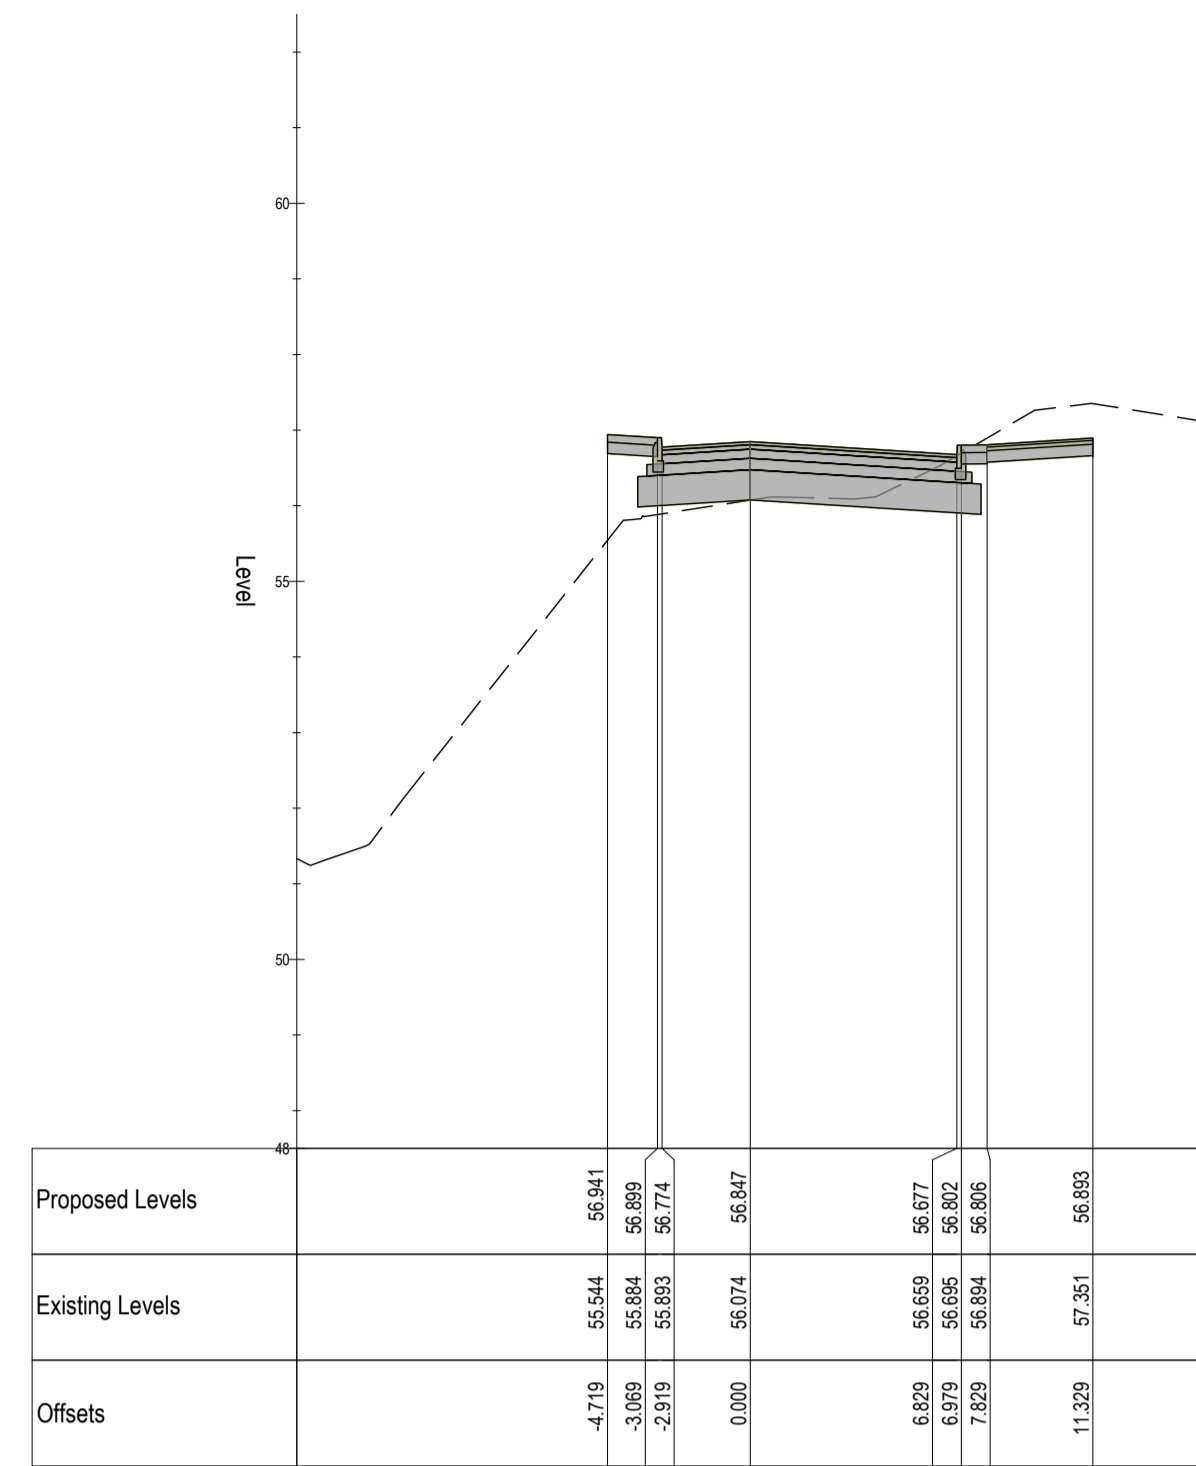


QUARRY WALK
Chainage 130.000

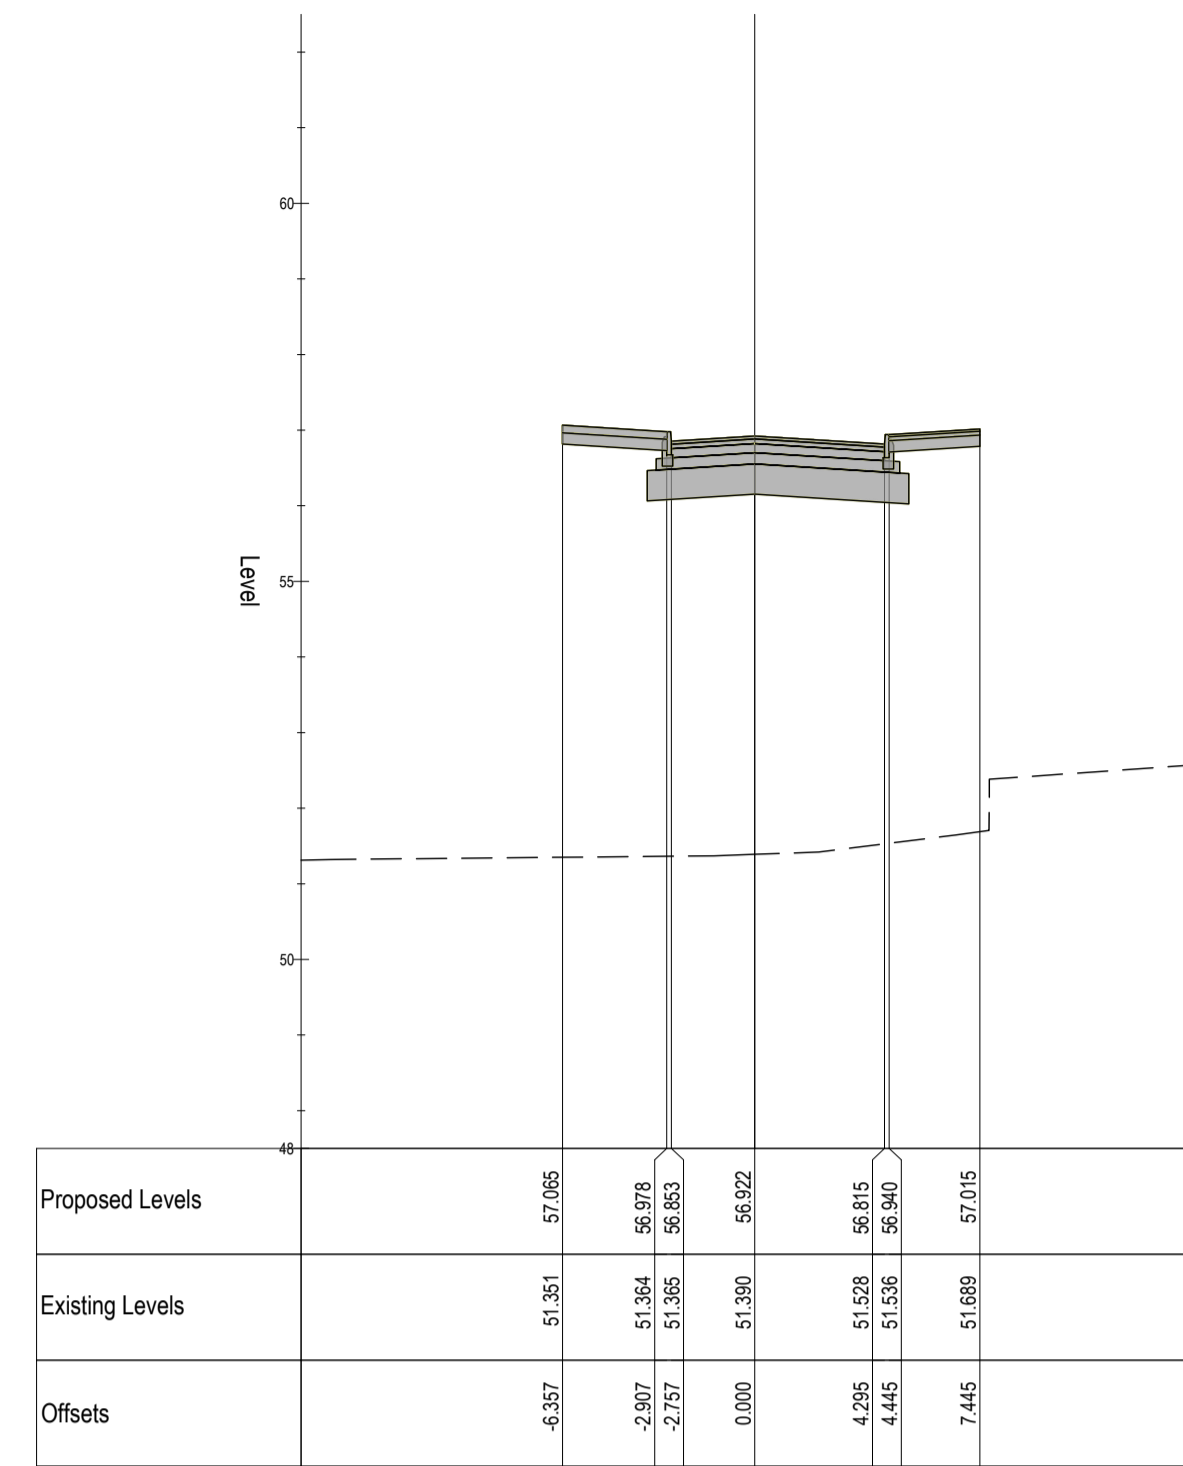


QUARRY WALK
Chainage 140.000

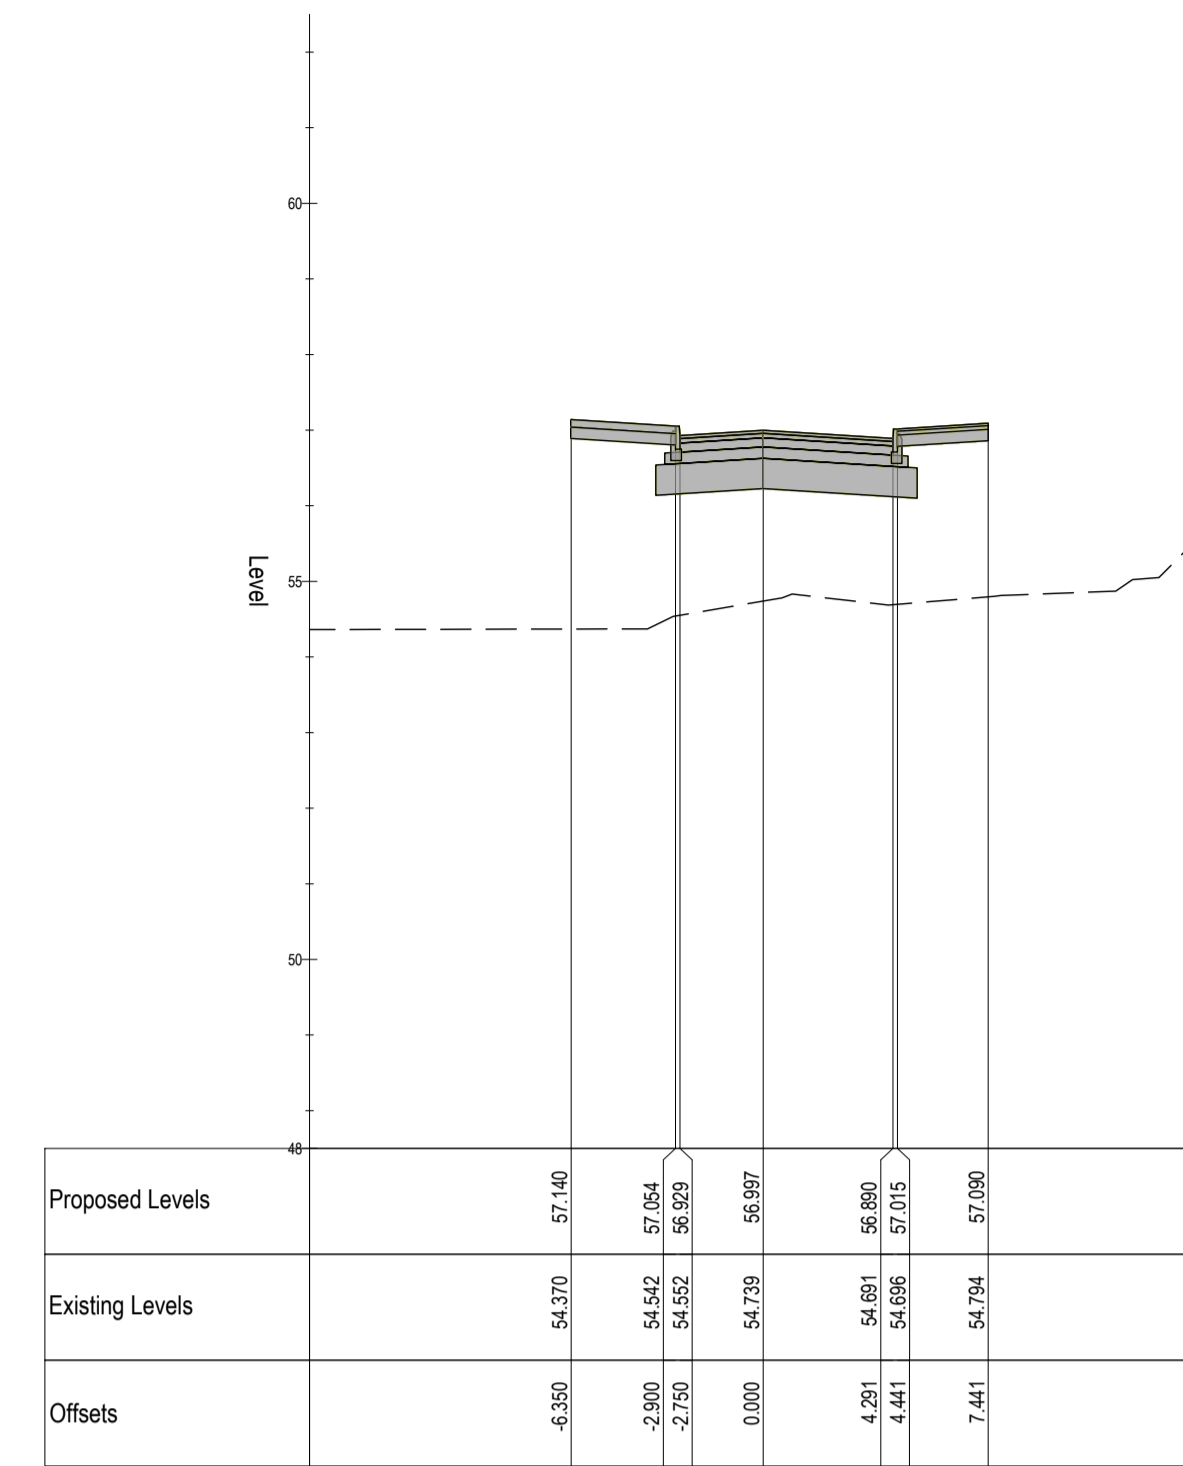


QUARRY WALK
Chainage 150.000

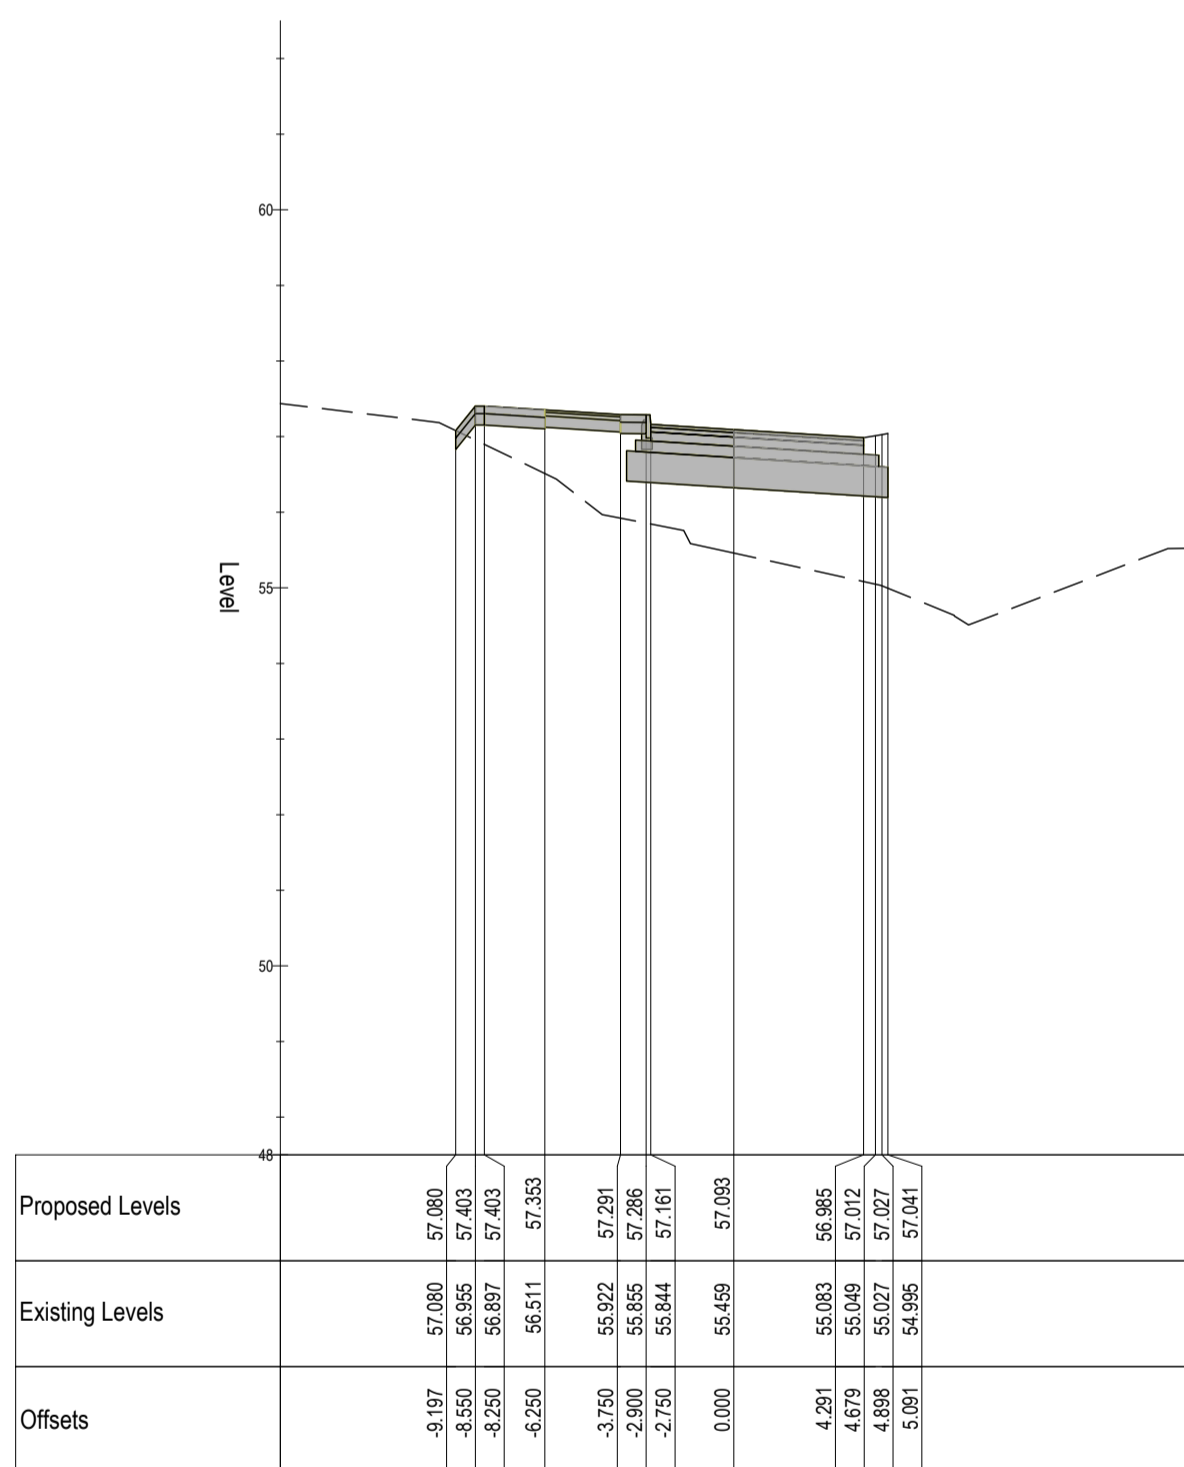


QUARRY WALK
Chainage 160.000

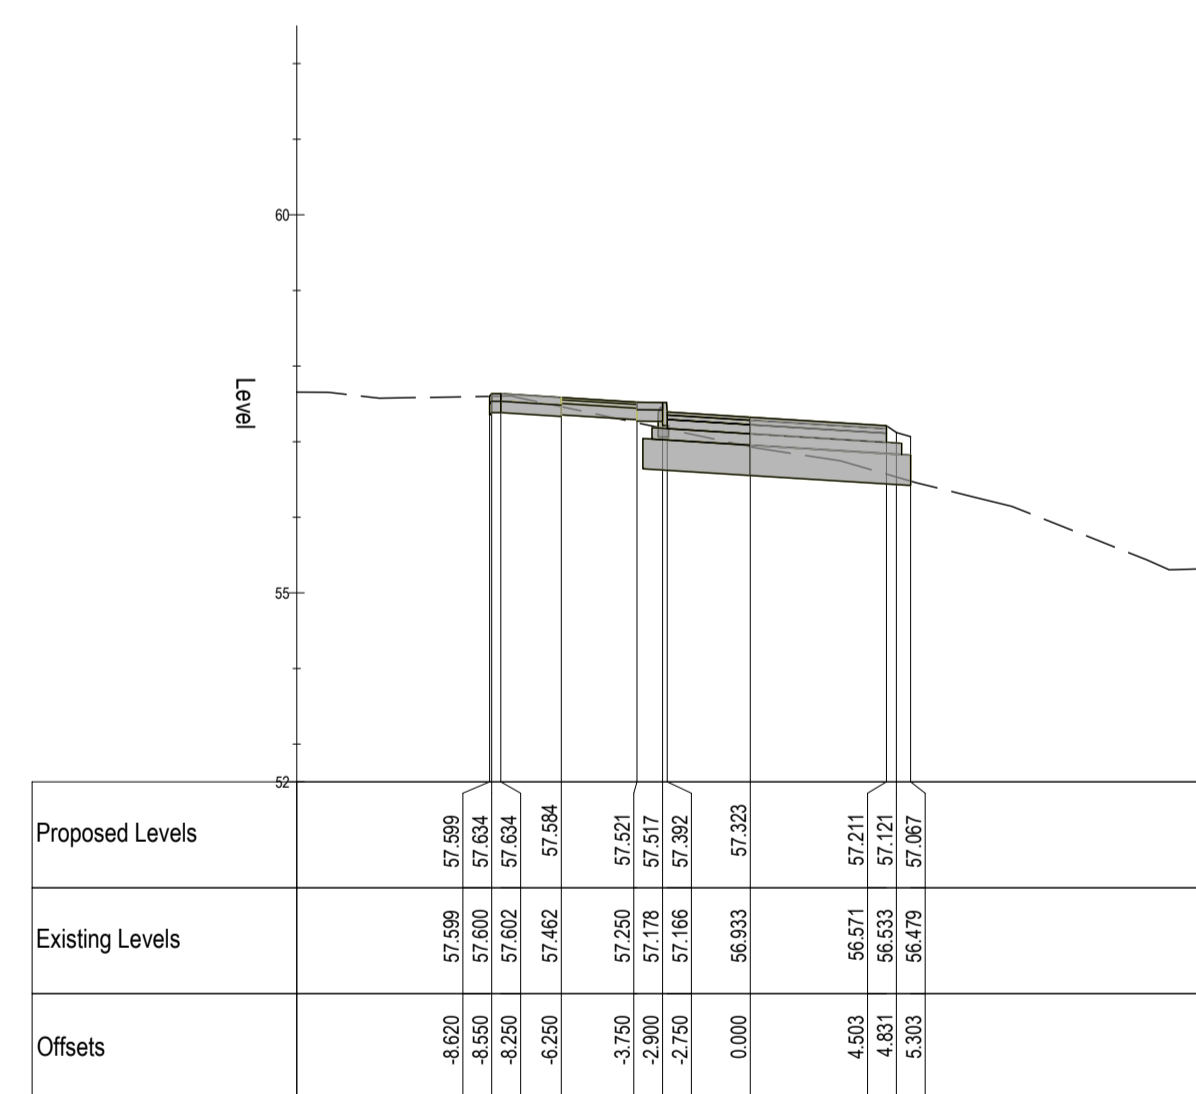

QUARRY WALK
Chainage 170.000

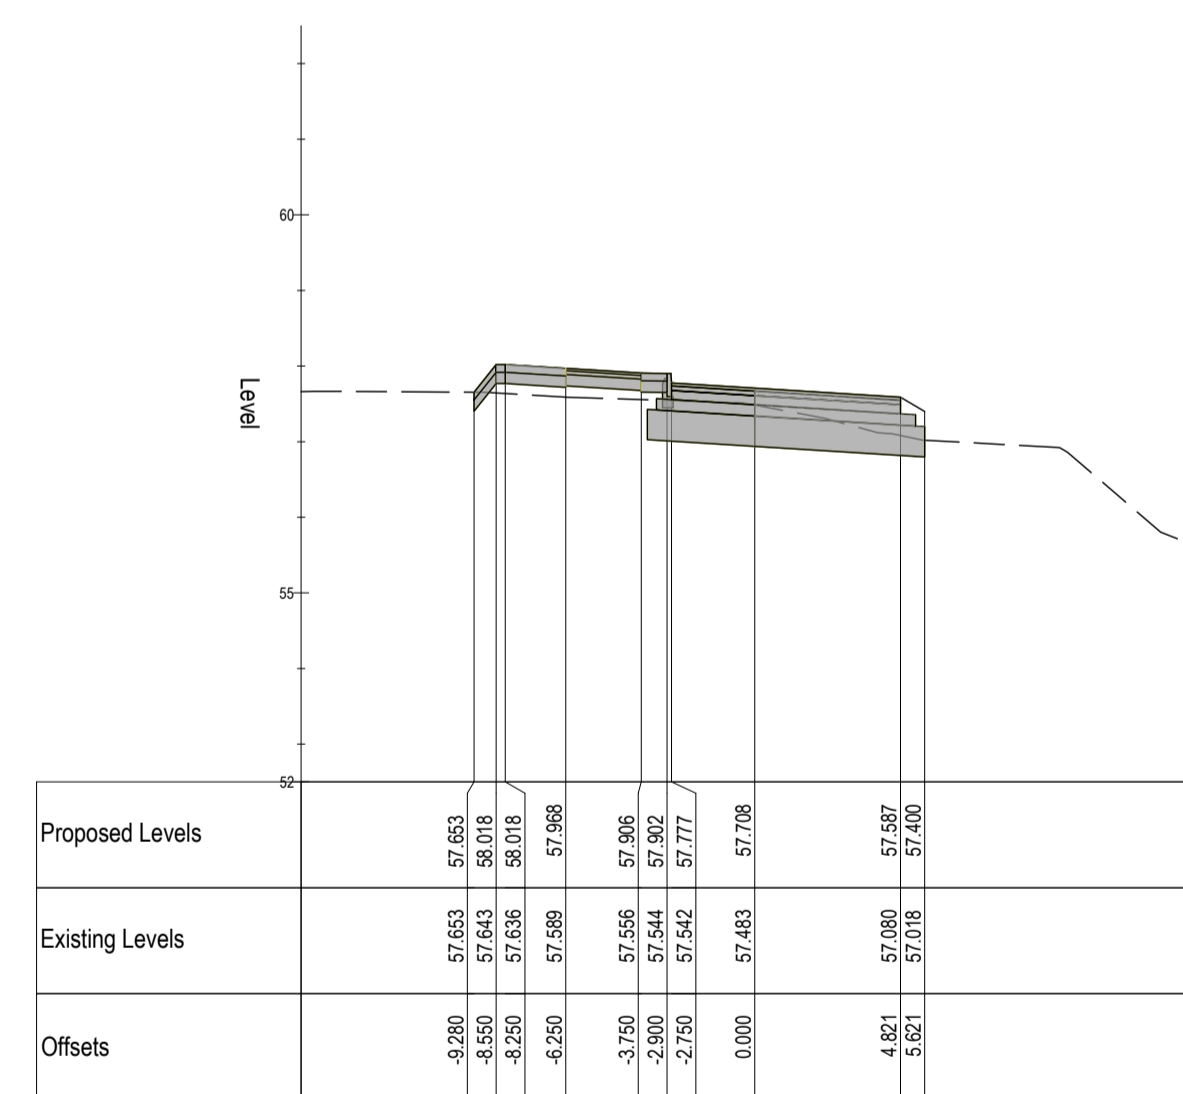

QUARRY WALK
Chainage 180.000

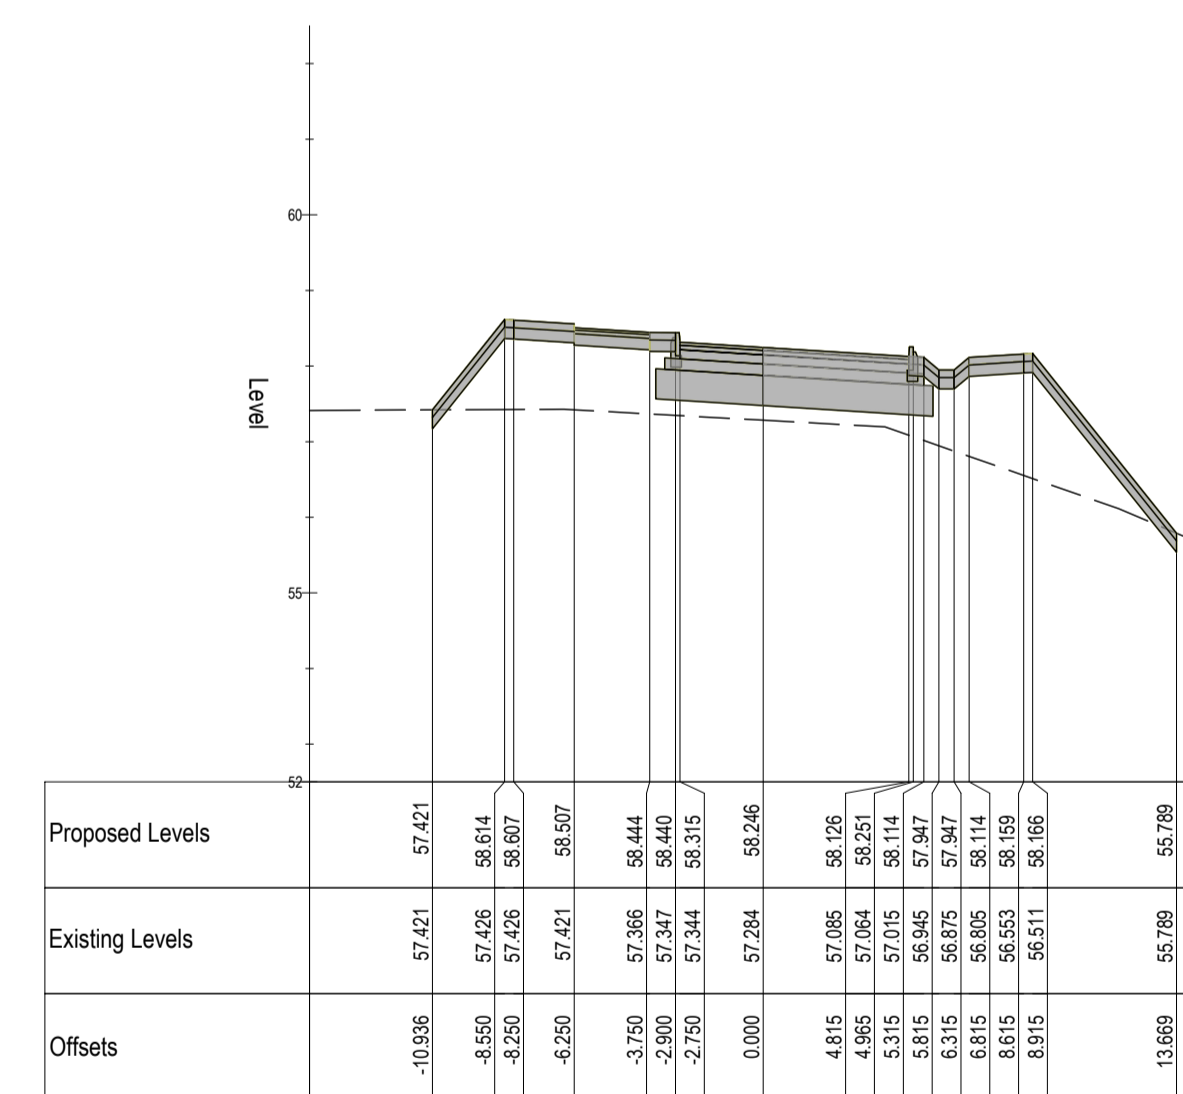

QUARRY WALK
Chainage 190.000

0	2011/2023	ISSUED FOR PLANNING	KMM	JPC
rev	date	description	by	chkd.
STATUS CODES				
purpose		acceptance		
P3 - PLANNING PERMISSION		S - ISSUED		
DBFL		DBFL Consulting Engineers Civil, Structural & Transportation Engineering www.dbfl.ie		
DUBLIN OFFICE: Ormond House, Upper Ormond Quay, Dublin 7, D07 W074 PHONE: +353 1 551 4000		CORK OFFICE: 14 South Mall, Cork, T12 CT91 PHONE: +353 21 2524538		
WATERFORD OFFICE: Sea-Ro The Arbut, Maritime Gate, Canada Street, Waterford, X91 W028 PHONE: +353 51 309 500		project ref.		
CIVIC OFFICES				
drawing title				
QUARRY WALK - CROSS SECTIONS - SHEET 1				
client				
MONAGHAN COUNTY COUNCIL				
designed by	author	scale	sheet size	
KM	RC	1:250 H:100 V	A1	
drawing no.	revision			
220084-RY-04-00-XXX-DR-DBFL-CE-3211				0