


An Glenn Mór Glen More


NOTES

1. THERE HAS BEEN NO CHANGE TO THE EXISTING LINES CURRENTLY PRESENT ON THE SITE.
2. DO NOT SCALE FROM THIS DRAWING MANUALLY OR
3. VERIFY DIMENSIONS FROM THE ORIGINAL SURVEY DATA.
4. THIS DRAWING IS BASED ON THE TRANSPARENT ALTERNATIVE.

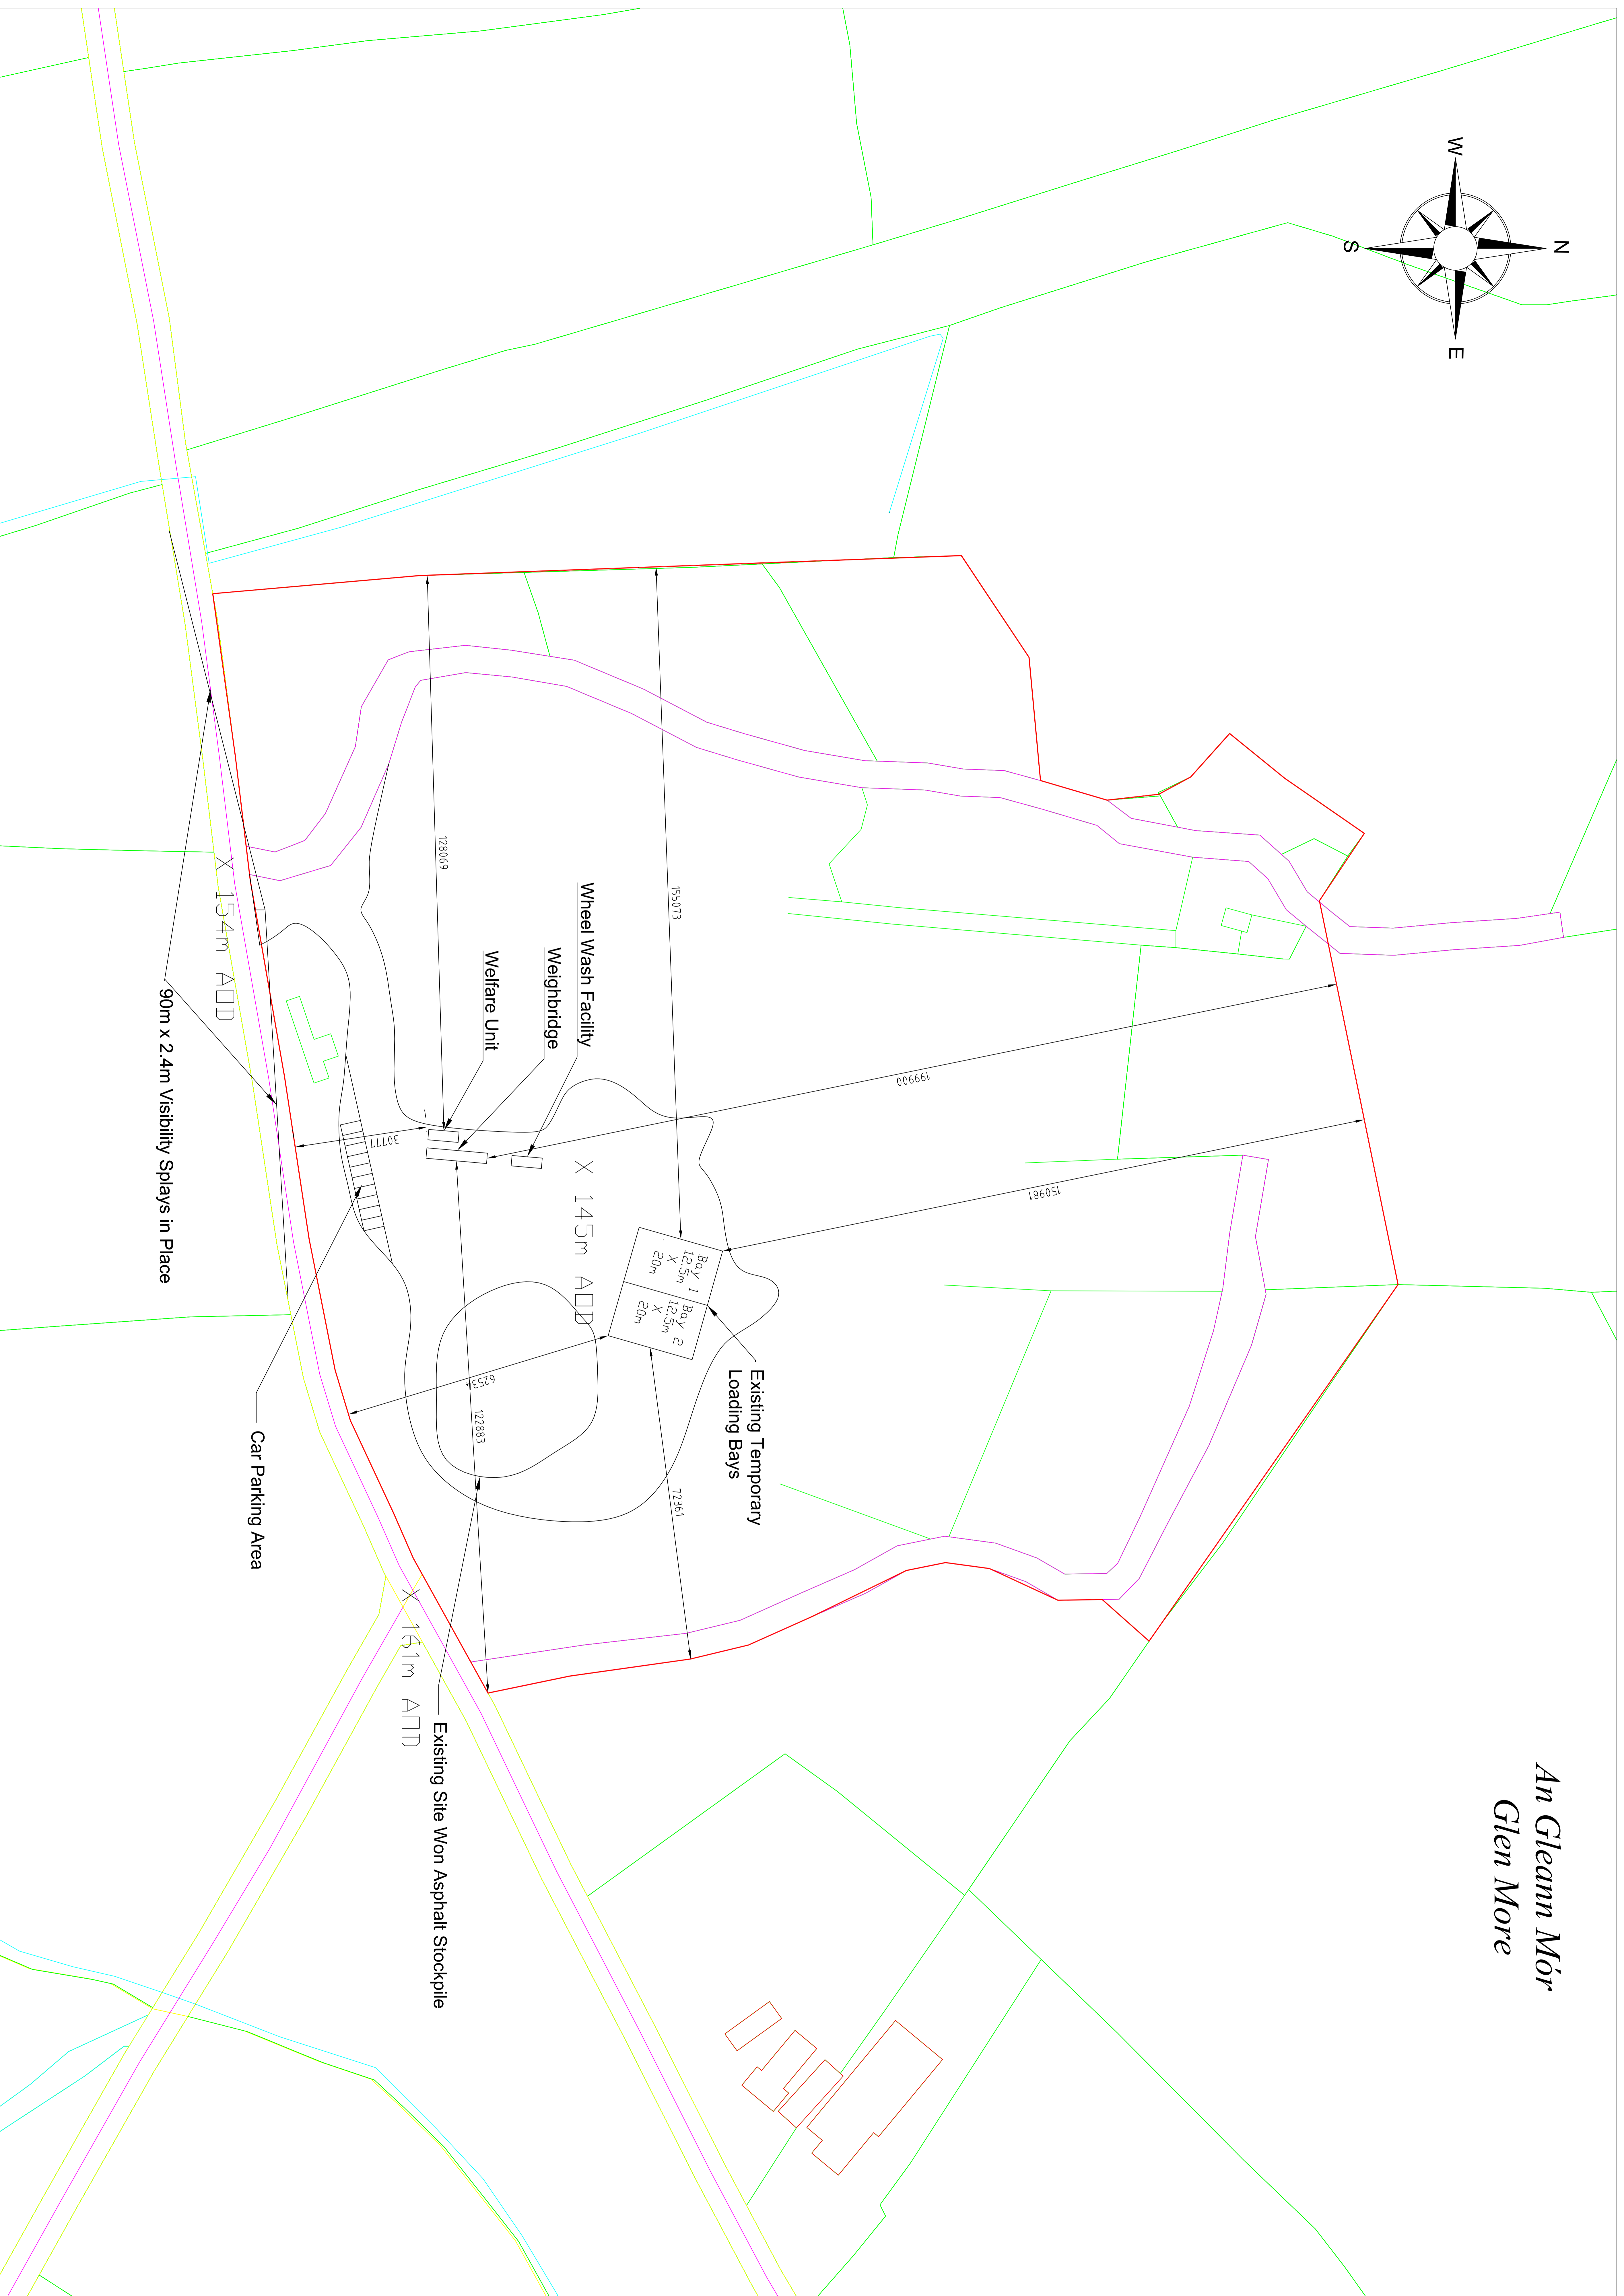

Project
Glenmore Quarry

Title
Site Layout Plan

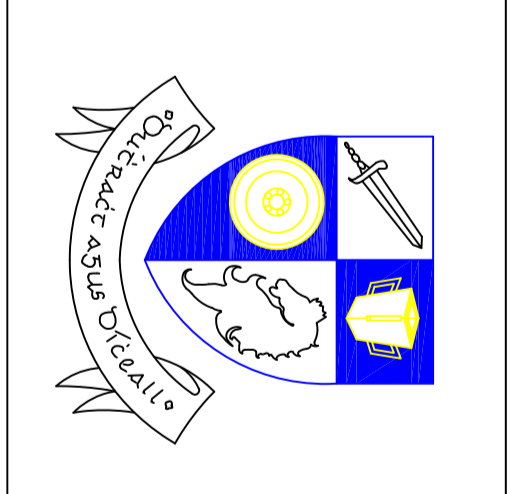

Comhairle Contae Mhúnaigh,
An Glenn,
Munneachán,
Guthán: 047 30500
Monaghan County Council,
County Offices,
The Glen, Monaghan.

Senior Engineer of/Issued	Kevin West
Designed	DT
Drawn	18/09/23
Scales	1:500 @A0
Drawing Name	Glenmore Quarry Site Layout Plan
Drawing Location	Glenmore Quarry