


REVISION SCHEDULE					
REV. NO.	REV. DESCRIPTION	REV. DATE	DRAWN	CHECKED	
PL1	ISSUED FOR PRE-PLANNING DISCUSSION	16/08/2023	JPC	JFC	
PL2	ISSUED FOR PRE-PLANNING DISCUSSION	31/08/2023	JPC	JFC	
PL3	ISSUED FOR PLANNING	23/11/2023	KJD	JFC	

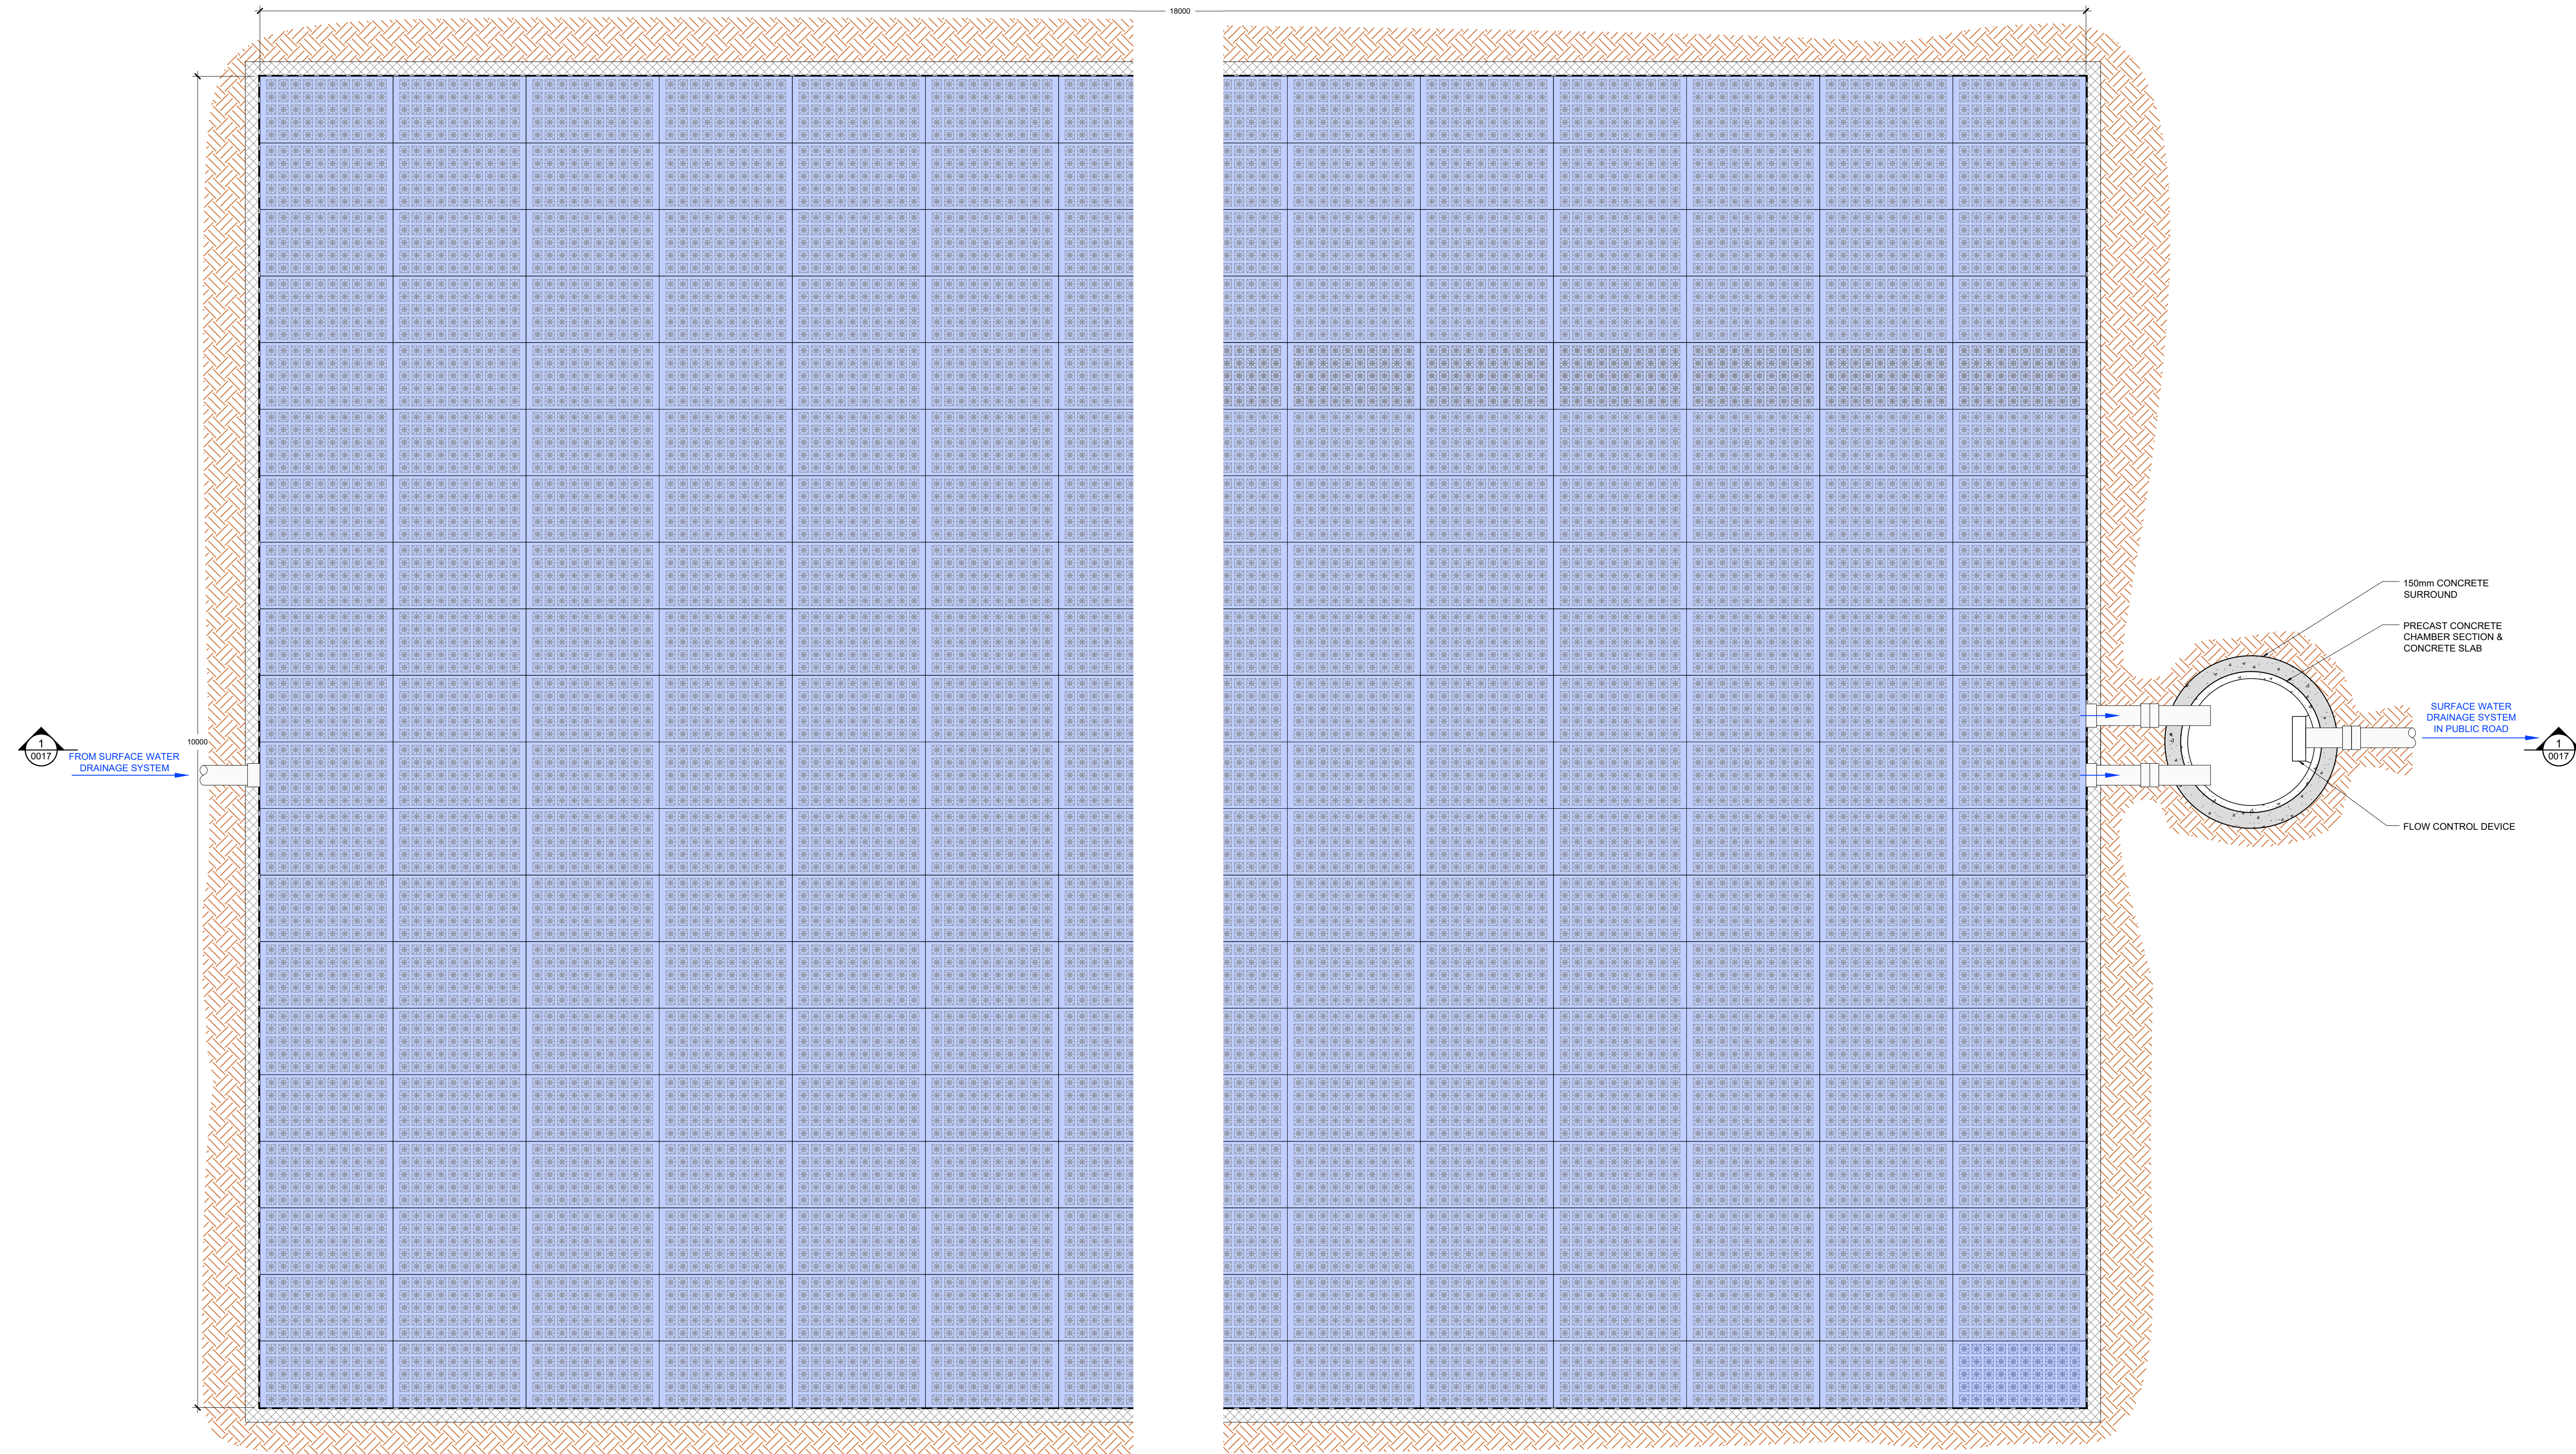

PLAN ON WAVIN AQUACELL ATTENUATION TANK (ON-LINE SYSTEM)
SCALE 1:25

Drawing Stage:
PLANNING

Project Details:	
Site Address:	MONAGHAN CO. CO. HQ, ROOSKY, MONAGHAN TOWN
Client:	MONAGHAN COUNTY COUNCIL
Architect:	HENRY J LYONS ARCHITECTS
M&E Designer:	
Contractor:	

Notes

- ALL ENGINEERS DRAWINGS TO BE READ IN CONJUNCTION WITH RELEVANT DRAWINGS AND SPECIFICATIONS.
- ALL SETTING OUT TO ARCHITECTS DRAWINGS.
- DO NOT SCALE FROM ENGINEERS DRAWINGS.
- ANY DISCREPANCIES BETWEEN DRAWINGS, SKETCHES, VERBAL INSTRUCTIONS AND SITE CONDITIONS TO BE REFERRED TO THE DESIGN TEAM BEFORE WORK COMMENCES.

Drawn by:	JPC	Checked by:	KO'M	Approved by:	JFC	Date:	MAR '23														
Project Name:	CIVIC OFFICES			Scale:	A.S. @ A1	Project Number:	2223														
Drawing Title:	ATTENUATION TANK DETAILS SHEET 1			Project:	MCC	Originator:	CORA	Zone:	ZZ	Level:	ZZ	Type:	DR	Discipline:	C	Drawing No.:	0016	Stage:		Revision:	PL3

CORA CONSULTING ENGINEERS
Behan House,
10 Lower Mount St.,
Dublin 2. D02 HT71
Tel: +353 (0)1 661 1100
e-mail: info@cora.ie
Web: www.cora.ie