


REVISION SCHEDULE					
REV. NO.	REV. DESCRIPTION	REV. DATE	DRAWN	CHECKED	
IW1	IRISH WATER PRE-CONNECTION ENQUIRY	22/03/2023	JPC	JFC	
IW2	IRISH WATER PRE-CONNECTION ENQUIRY	30/05/2023	JPC	JFC	
PL1	ISSUED FOR PRE-PLANNING DISCUSSION	16/08/2023	JPC	JFC	
PL2	ISSUED FOR PRE-PLANNING DISCUSSION	31/08/2023	JPC	JFC	
PL3	ISSUED FOR PLANNING	23/11/2023	KJD	JFC	

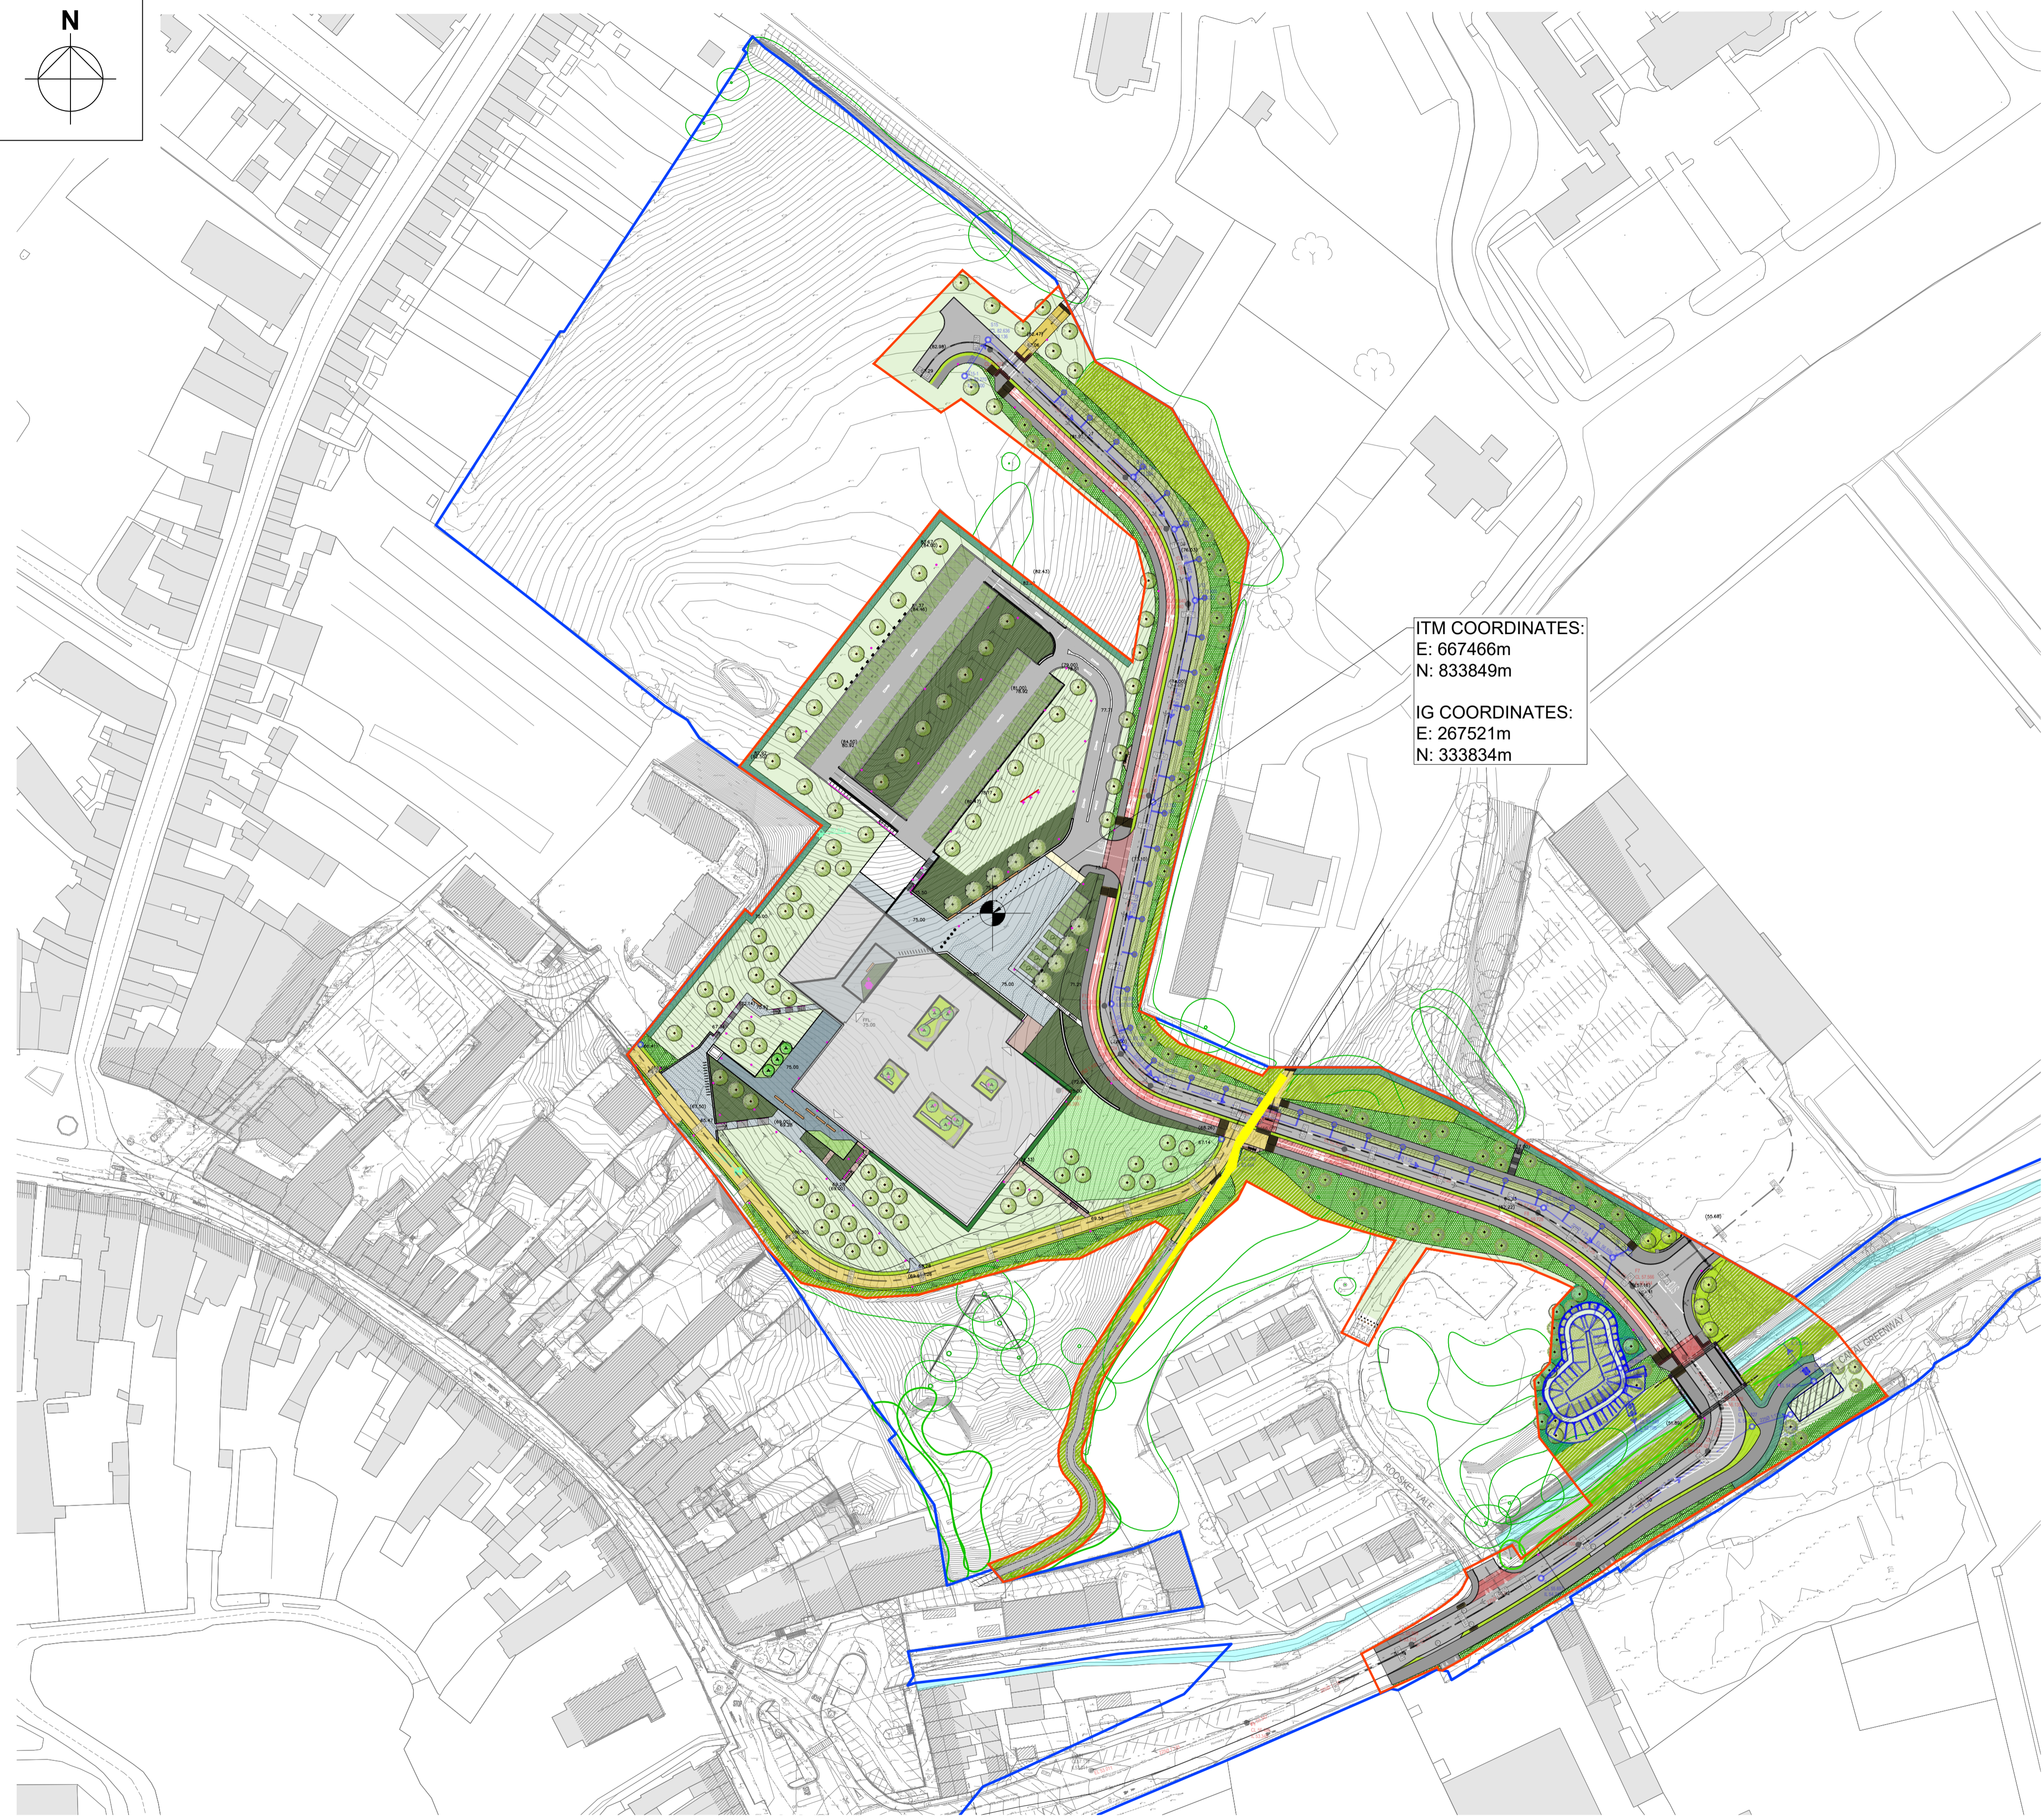

ITM COORDINATES:  
 E: 667466m  
 N: 833849m  
 IG COORDINATES:  
 E: 267521m  
 N: 333834m

Drawing Stage:  
  
**PLANNING**

Project Details:	
Site Address:	MONAGHAN CO. CO. HQ, ROOSKY, MONAGHAN TOWN
Client:	MONAGHAN COUNTY COUNCIL
Architect:	HENRY J LYONS ARCHITECTS
M&E Designer:	
Contractor:	

Notes

Drawn by: JPC	Checked by: KO'M	Approved by: JFC	Date: FEB '23
Project Name: <b>CIVIC OFFICES</b>		Scale: 1:1000 @ A1	Project Number: 2223
Drawing Title: SITE LOCATION PLAN		Project: MCC	Originator: CORA

**CORA**  
 CONSULTING ENGINEERS

Behan House,  
 10 Lower Mount Street,  
 Dublin 2. D02 HT71  
 Tel: +353 1 661 1100  
 e-mail: info@cora.ie  
 Web: www.cora.ie

Level:	Type:	Discipline:	Drawing No:	Stage:	Revision:
ZZ	DR	C	0001		PL3