



1 GA ELEVATION - SOUTH / WEST
 1:100

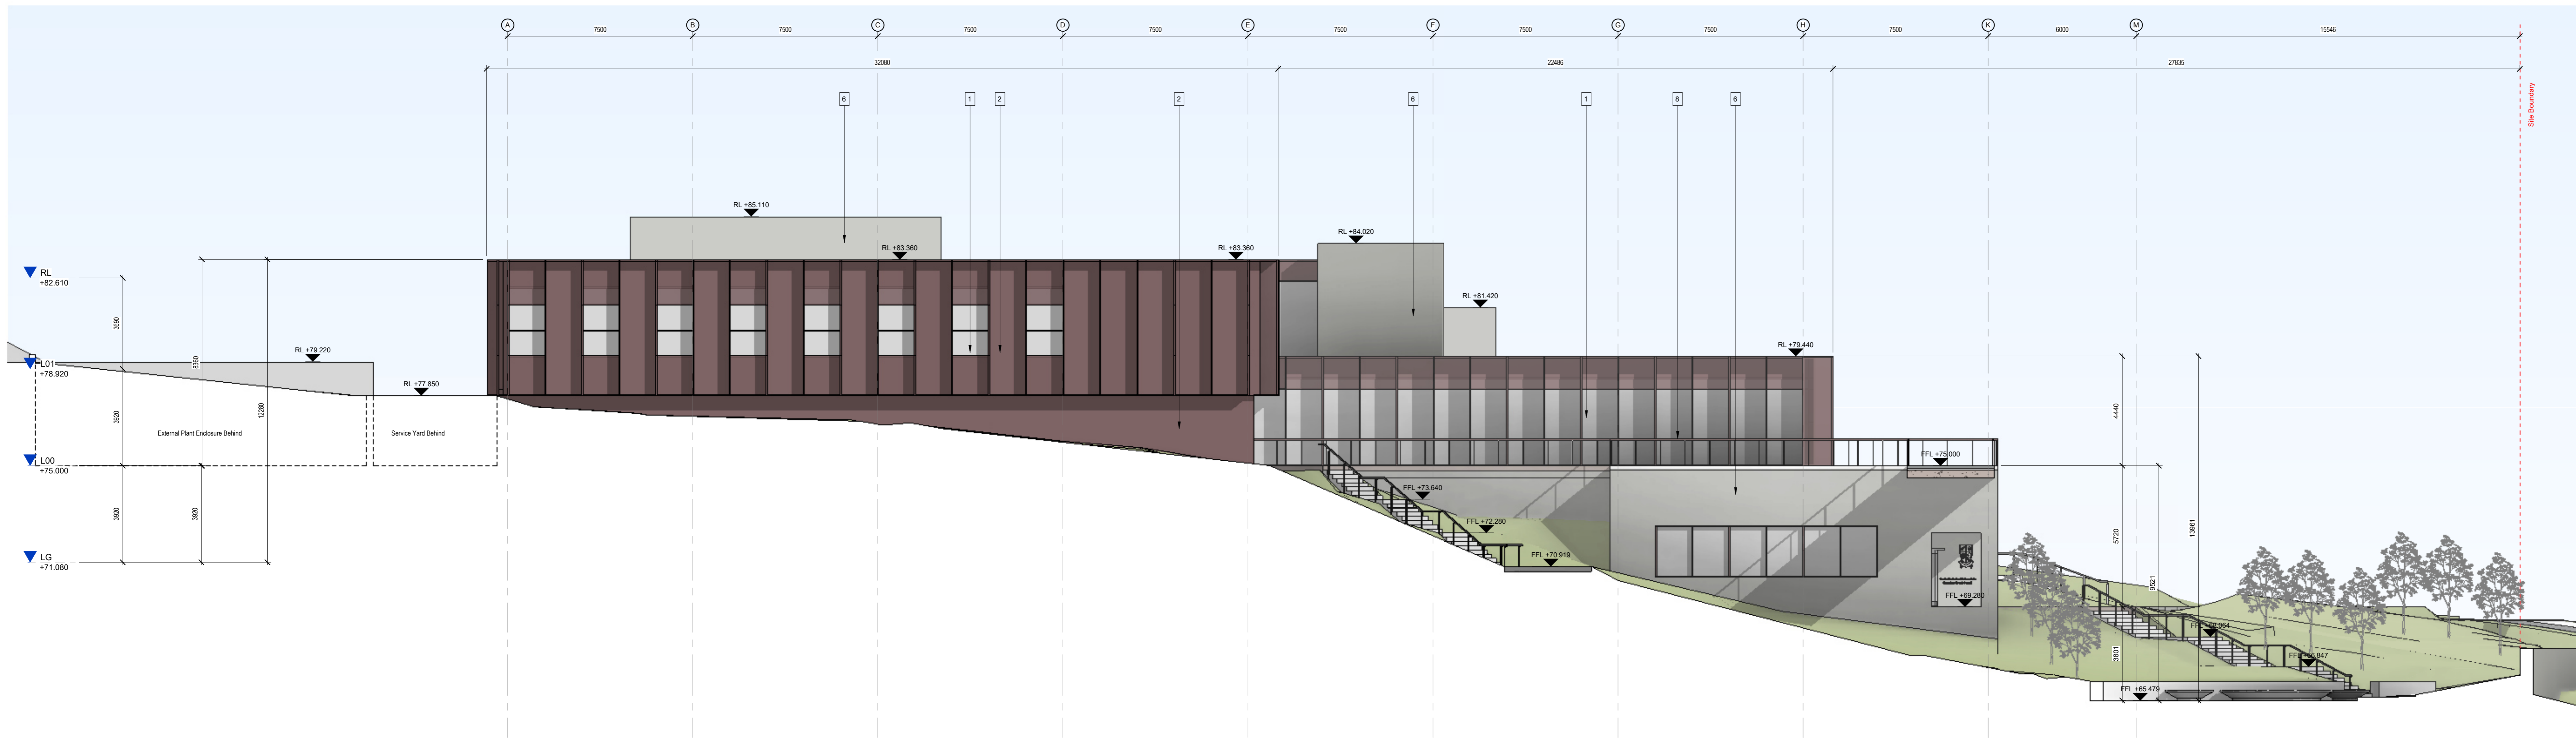

2 GA ELEVATION - NORTH / WEST
 1:100

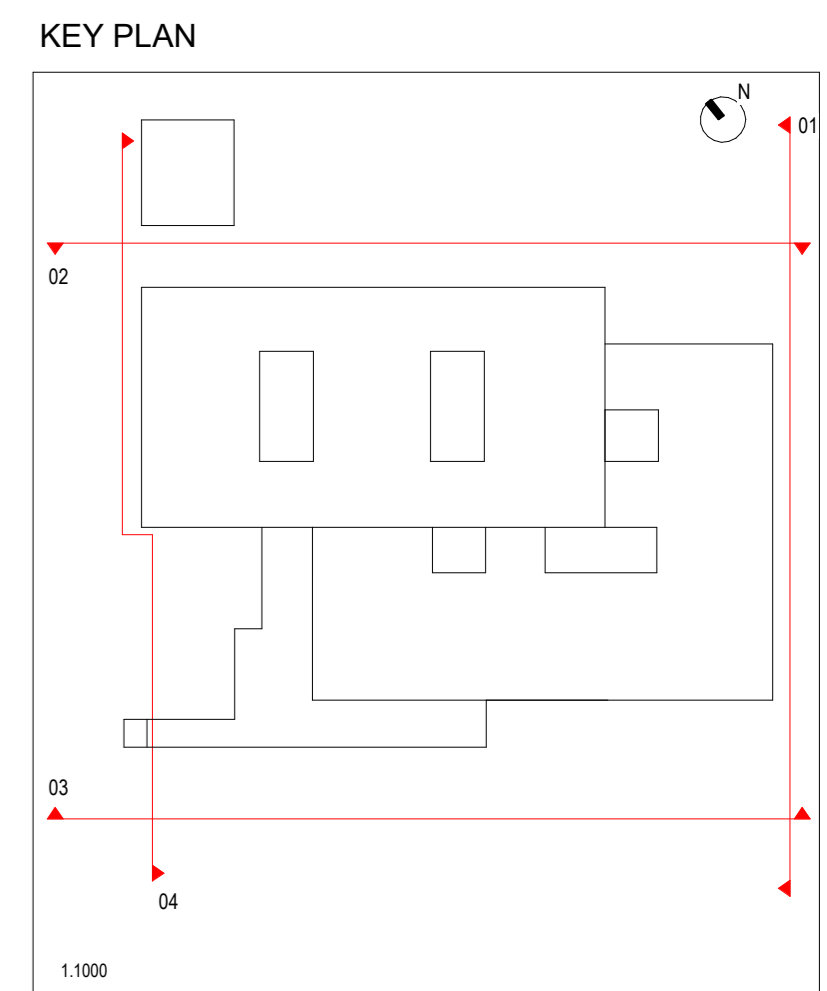

- LEGEND**
1. DOUBLE GLAZED CURTAIN WALLING SYSTEM WITH POWDER COATED ALUMINIUM COLOURED FINES AND PERFORATED POWDER COATED MESH IN SELECTED COLOUR
 2. COMPOSITE WALL PANEL WITH PERFORATED MESH RANGREEN GLAZING IN SELECTED POWDER COATED ALUMINIUM COLOUR
 3. DOUBLE GLAZED CURTAIN WALLING SYSTEM WITH SELECTED POWDER COATED ALUMINIUM COLOURED FINES AND PERFORATED POWDER COATED MESH IN SELECTED COLOUR
 4. PERFORATED MESH RANGREEN GLAZING IN SELECTED POWDER COATED ALUMINIUM COLOUR
 5. STRUCTURALLY GLAZED CURTAIN WALLING SYSTEM
 6. SELECTED NATURAL STONE CLADDING
 7. DOUBLE GLAZED DOOR WITH POWDER COATED ALUMINIUM FRAME TO SELECTED COLOUR
 8. POWDER COATED ALUMINIUM RAILINGS TO SELECTED COLOUR
 9. GLASS REVOLVING DOOR WITH POWDER COATED ALUMINIUM FRAME IN SELECTED COLOUR
 10. A DOUBLE GLAZED GLASS DOOR WITH POWDER COATED ALUMINIUM FRAME TO SELECTED FINISH
 11. DOUBLE GLAZED CURTAIN WALLING SYSTEM WITH SELECTED POWDER COATED ALUMINIUM FINES IN SELECTED COLOUR
 12. EXTERNAL RENDER SYSTEM IN SELECTED COLOUR
 13. EXPOSED EXTERNAL SOFFIT IN SELECTED POWDER COATED ALUMINIUM FINISH
 14. PERFORATED MESH GATE IN POWDER COATED ALUMINIUM TO SELECTED COLOUR
 15. 2.1 x 2.1m BACKLIT SIGNAGE PANEL IN SELECTED FINISH TO INCLUDE MONAGHAN COUNTY COUNCIL LOGO

REV	DATE	DESCRIPTION	SA	RC
P1	11/11/2023	ISSUED FOR PLANNING	SA	RC

STATUTORY SUBMISSION - PLANNING PERMISSION

CLIENT
 MONAGHAN COUNTY COUNCIL

PROJECT
 Civic Offices

DRAWING
 PROPOSED GA ELEVATIONS

PROJECT NUMBER	DATE	
65108	08/05/23	
SCALE @ A0:	DRAWN/CHECKED:	
1:100	RC/ SA	
STATUS CODE:	DRAWING NUMBER	REVISION
P3	MCCO-XX-ZZ-DR-HUL-AR-2011	P1

Henry J Lyons

Architecture + Interiors
 henryjlyons.com
 +353 1 888 3333
 info@henryjlyons.com
 51-54 Pearse Street
 Dublin D02 X466