
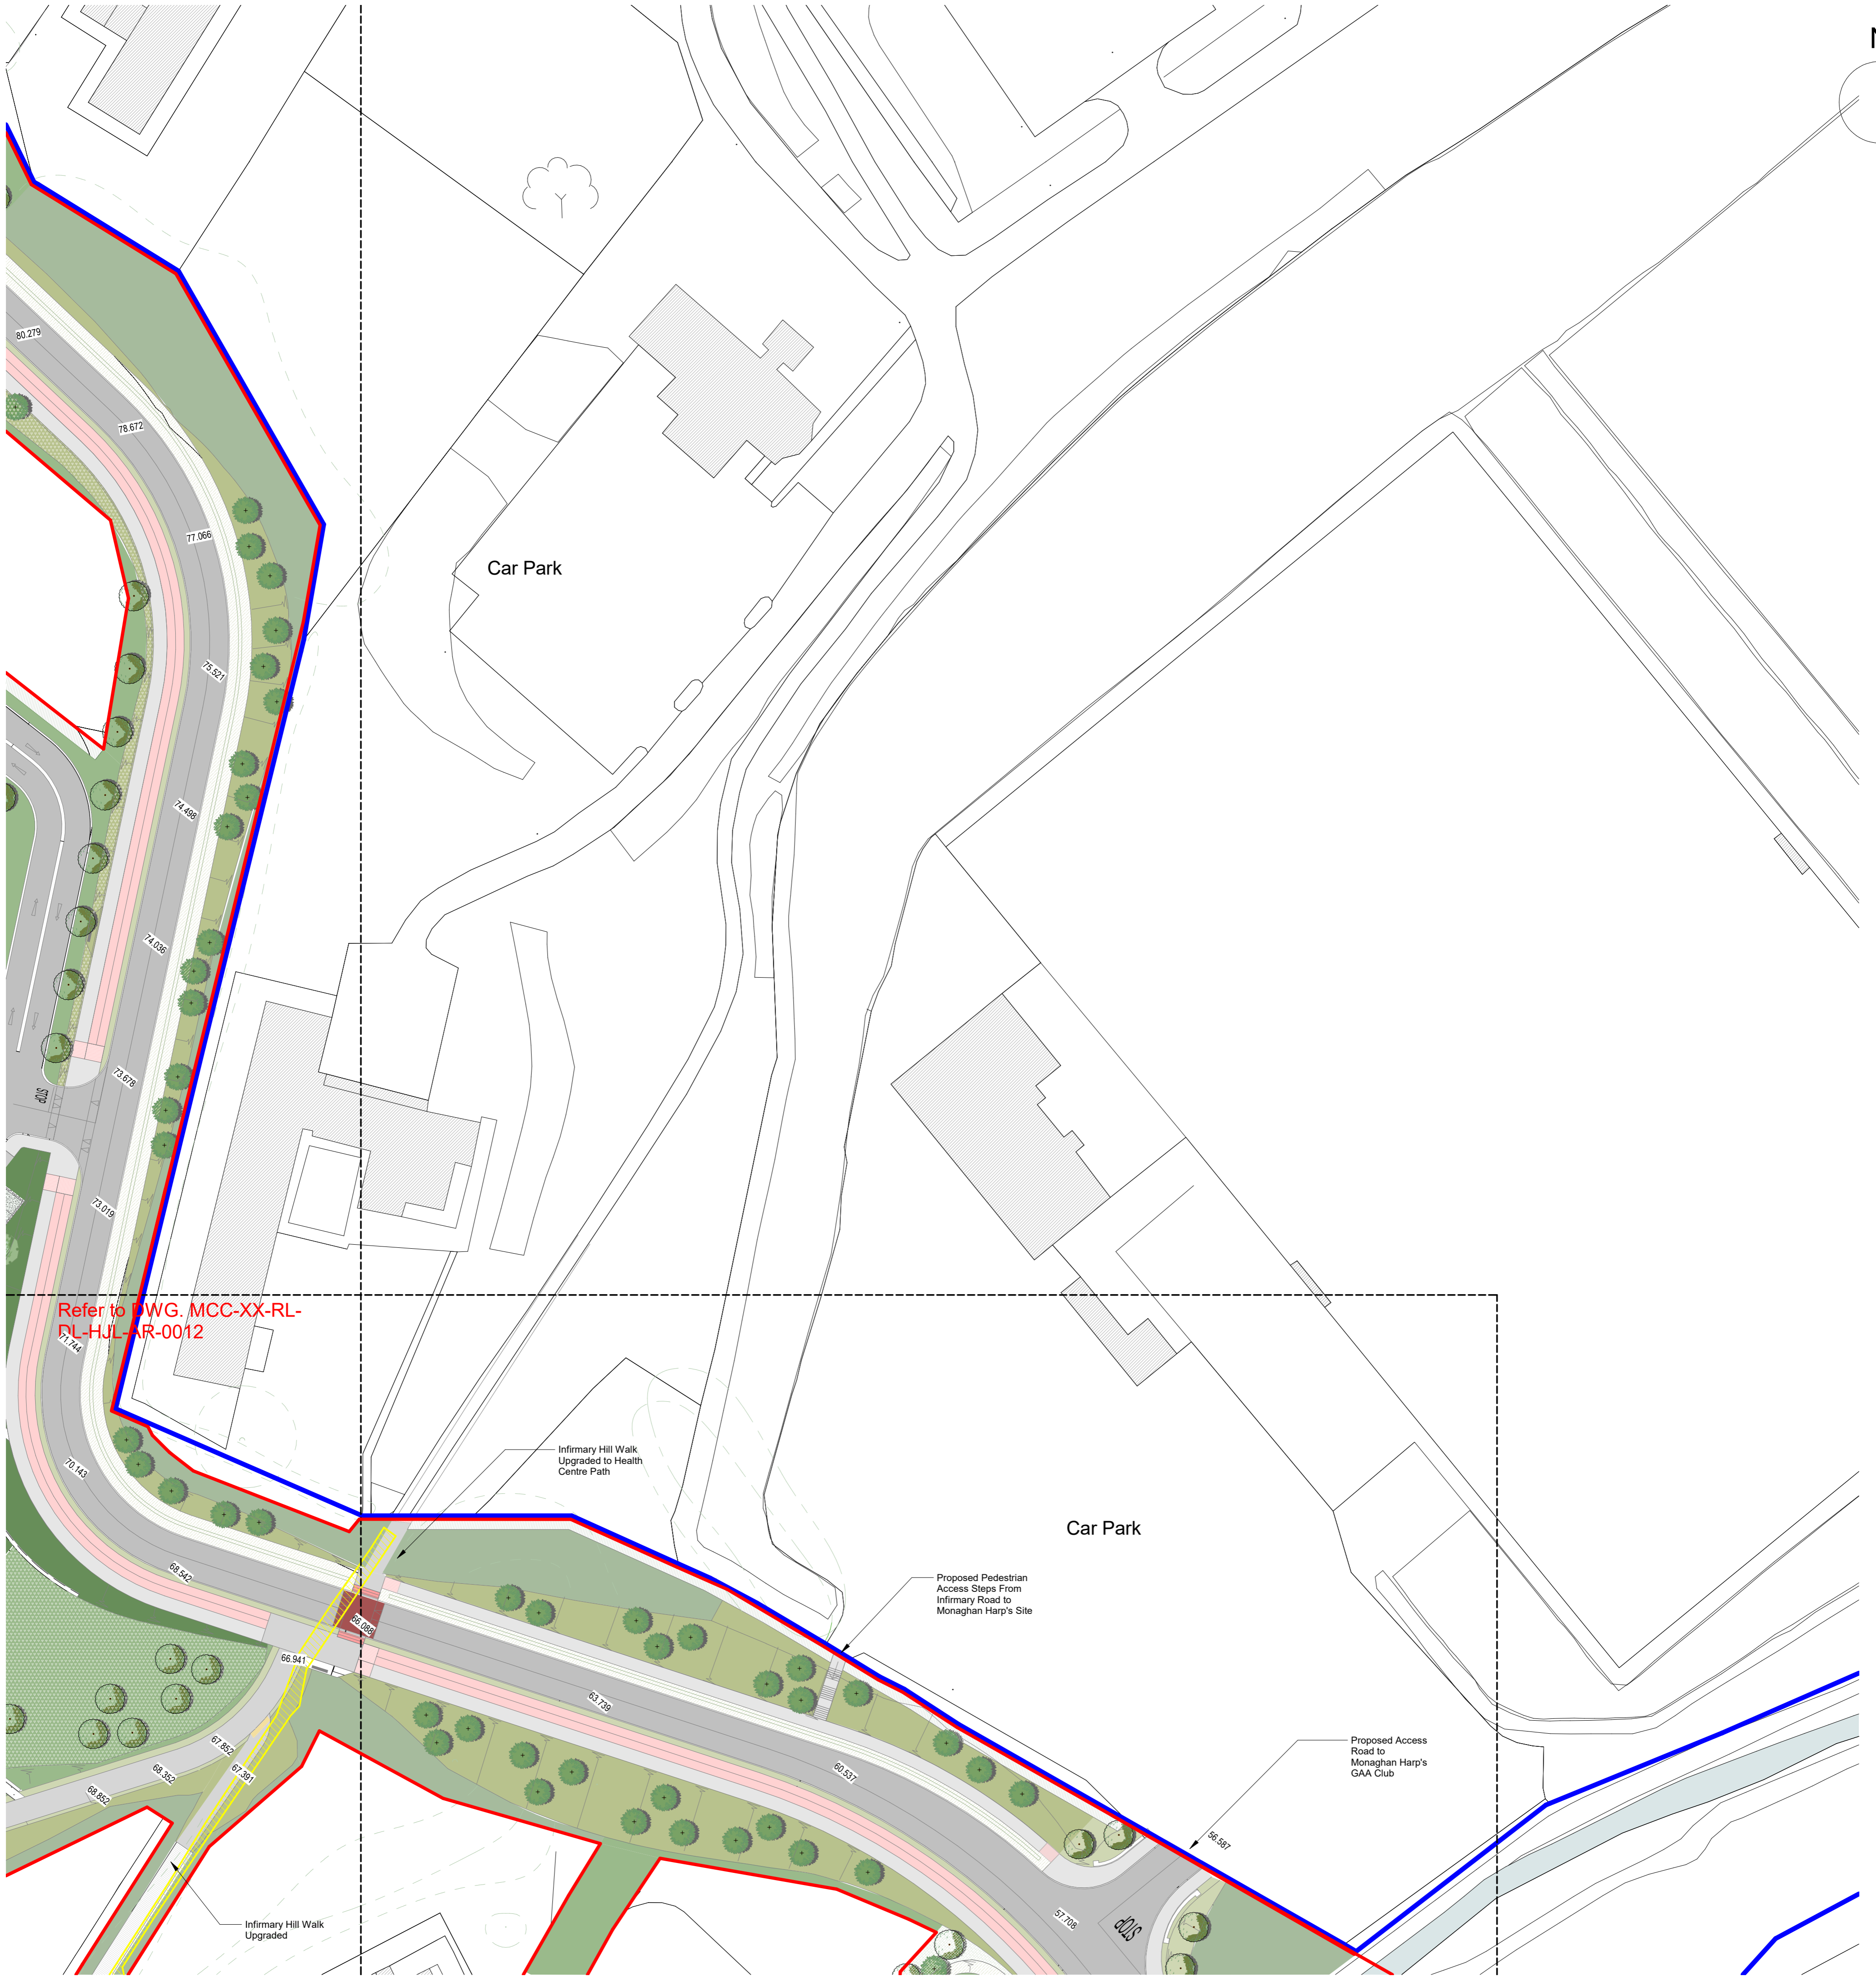


Refer to DWG. MCC-XX-RL-
 DL-HJL-AR-0010

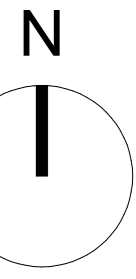

Refer to DWG. MCC-XX-RL-
 DL-HJL-AR-0012

1 PROPOSED SITE LAYOUT PLAN - 2 OF 3
 1:500

REV	DATE	DESCRIPTION	CKH	DRN
P1	17/11/2023	ISSUED FOR PLANNING	SA	RC

STATUS CODE DESCRIPTION
**STATUTORY SUBMISSION -
 PLANNING PERMISSION**

CLIENT
MONAGHAN COUNTY COUNCIL

PROJECT
Civic Offices

DRAWING
PROPOSED SITE LAYOUT PLAN (2 OF 3)

PROJECT NUMBER	DATE
951026	05/11/23

SCALE@A1:	DRAWN/CHECKED:
1:500	RC/SA

STATUS CODE:	DRAWING NUMBER	REVISION
P3	MCCO-XX-RL-DR-HJL-AR-0011	P1

Henry J Lyons

Architecture + Interiors
 henryjlyons.com
 +353 21 422 2002
 info@henryjlyons.com
 One Albert Quay
 Cork T12 X8N6

Note: Survey by Apex Surveys, July 2022
 Datum: Malin Head (OSMG15)
 OS License: 2023/OSI_NMA_158 Monaghan County Council

CENTRE COORDINATES	
ITM	667494.833906
PUBLISHED	ORDER NO:
07/05/2019	50061323_1
MAP SERIES	MAP SHEETS
1:1000	1036-25
1:1000	1095-05

KEY:	
	Site boundary subject to planning application
	Lands within Applicant's Ownership
	Right Of Way

KEY PLAN:

